


PLANT LIST 1/10/22			
Qty.	Botanical Name	Common Name	Size
TREES			
3	Acer x freemanii 'Autumn Blaze'	Autumn Blaze Maple	2" caliper
2	Acer rubrum 'October Glory'	October Glory Red Maple	2.5" caliper
2	Betula nigra 'Heritage'	Heritage River Birch	10-12' ht. clmp.
6	Ginkgo biloba 'Autumn Gold'	'Autumn Gold' Maidenhair Tree	2" caliper
12	Juniperus virginiana 'Corcorcor'	Emerald Sentinel Red Cedar	7'-8' Ht.
3	Liquidambar styraciflua 'Ward'	Cherokee Sweetgum	2 5"-3" caliper
4	Quercus palustris	Pin Oak	2.5"-3" Caliper
9	Thuja plicata 'Green Giant'	Green Giant Cedar	7'-8' Ht.
SHRUBS			
6	Clethra alnifolia 'Ruby Spice'	Ruby Spice Summersweet	5 gallon pot
6	Ilex glabra 'Shamrock'	Shamrock Inkberry	5 gallon pot
6	Viburnum dentatum	Arrow wood Viburnum	6 gallon pot
6	Syringa Miss Kim	Miss Kim Lilac	8 gallon pot
12	Calycanthus floridus	Carolina Allspice- Sweetshrub	6 gallon pot
Foundation Plantings			
12	Hydrangea arborescens	'Invincibelle Spirit II' Hydrangea	5 gallon
8	Ilex glabra 'Shamrock'	Shamrock Inkberry	6 gallon
9	Physocarpus opulifolius 'Summer Wine'	Summer Wine' Ninebark	6 Gallon
4	Rhododendron PJM	PJM Rhododendron	6 gallon
6	Coreopsis verticillata 'Moonbeam'	Moonbeam Coreopsis	1 gallon pot
6	Rudbeckia fulgida var Goldsturm	Goldsturm Black-eyed Susan	1 gallon pot
6	Geranium x 'Rozanne'	'Rozanne' Cranesbill	1 gallon pot
12	Calamagrostis x acut 'Karl Foerster'	Karl Foerster Feather Rd Grass	2 gallon pot
18	Amsonia hubrichtii	Arkansas Blue Star	1 gallon pot

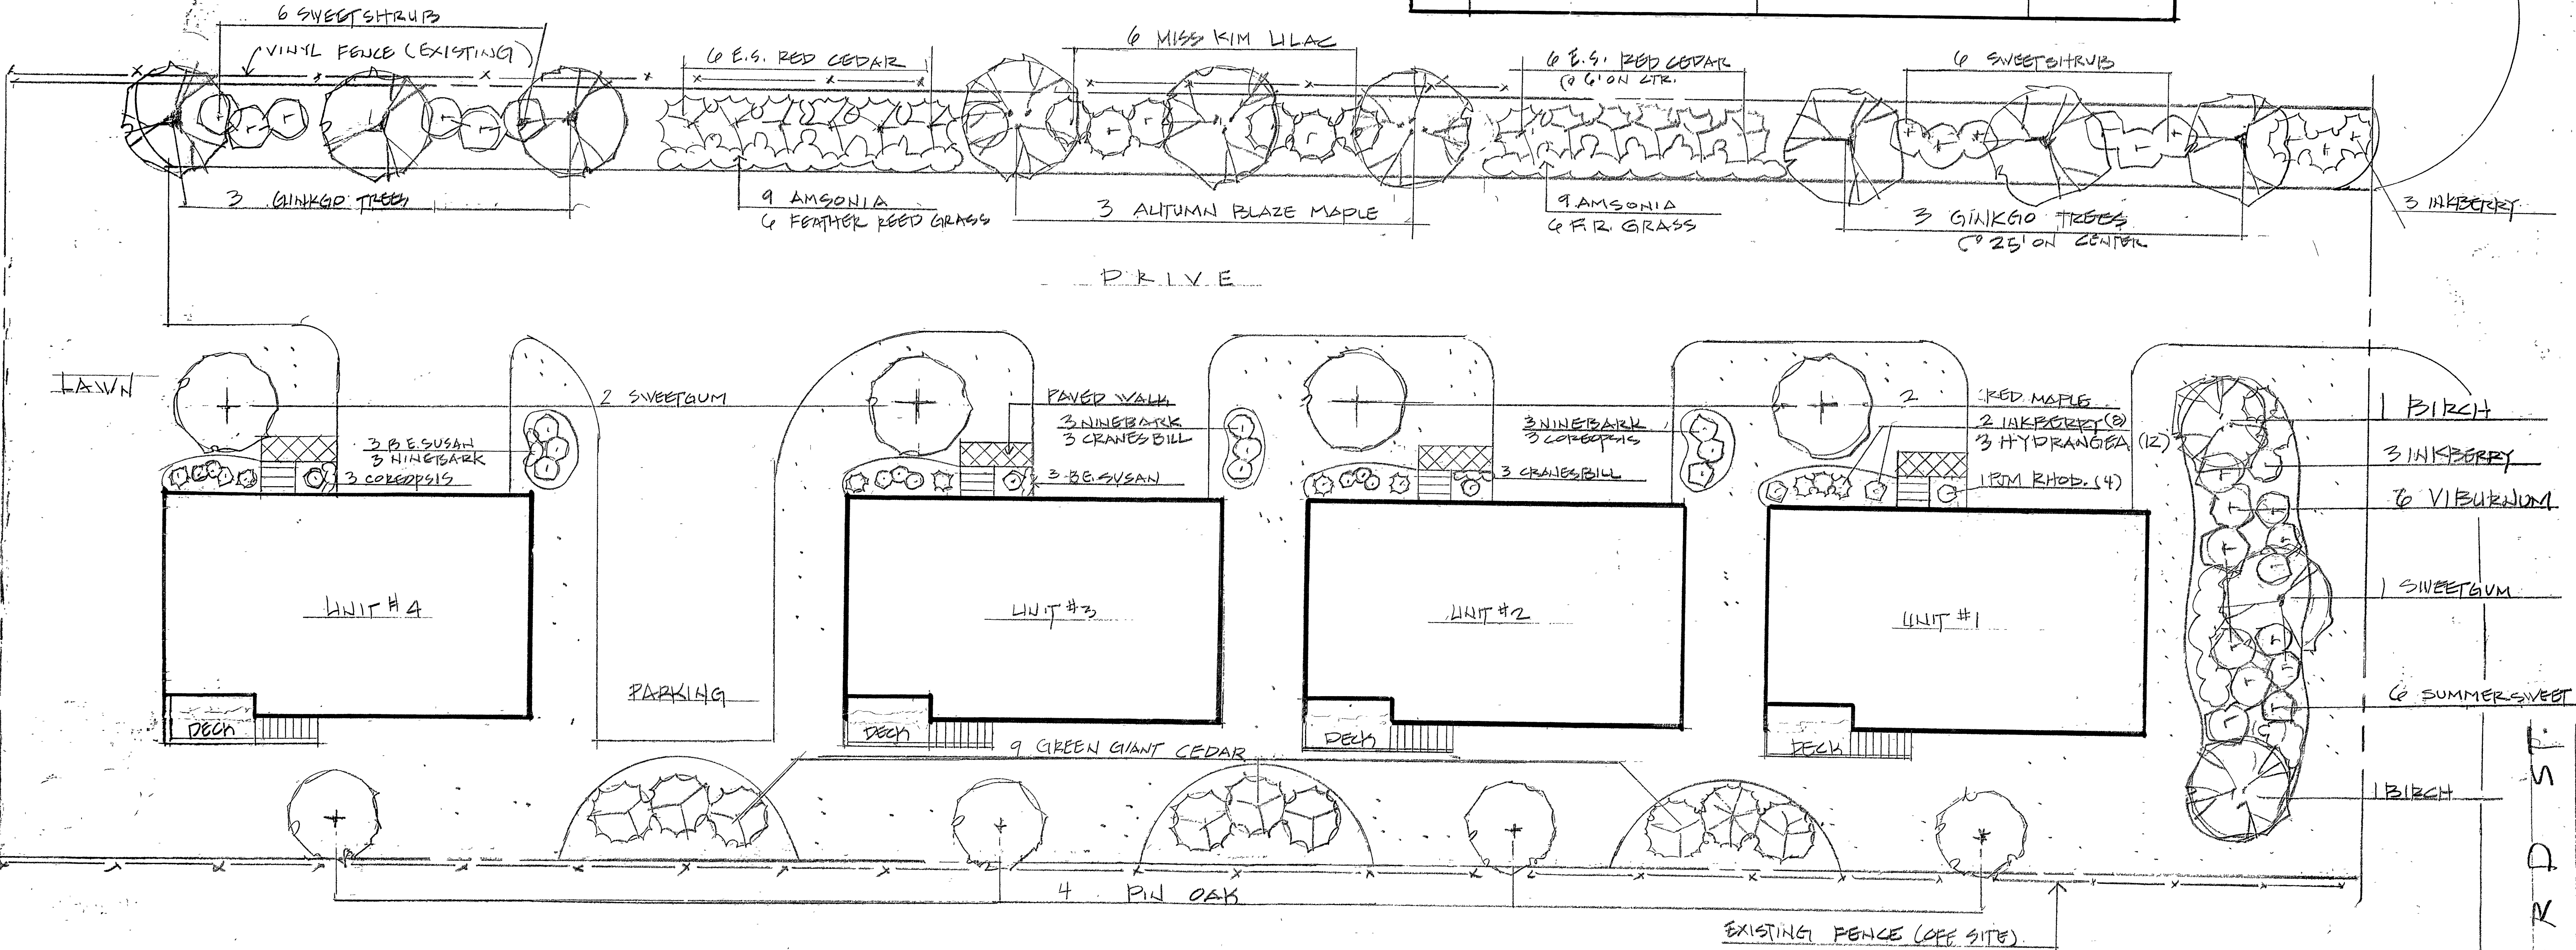


Landscape Plan

320 Concord Street, Rockland, MA

Design For:
Wall Street Development Corp., Norwood, MA

Design By:
Steven G. Cosmos
Registered Landscape Architect
www.cosmosassociates.com
Cosmosla33@gmail.com
508.654-6847

January 2022
Scale 1"=10'-0"

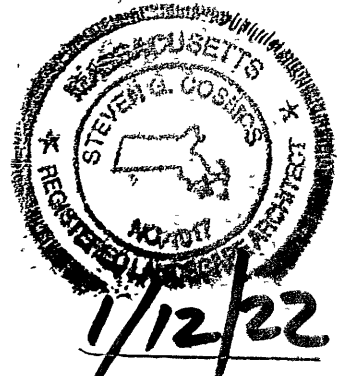

CONCORD ST.