


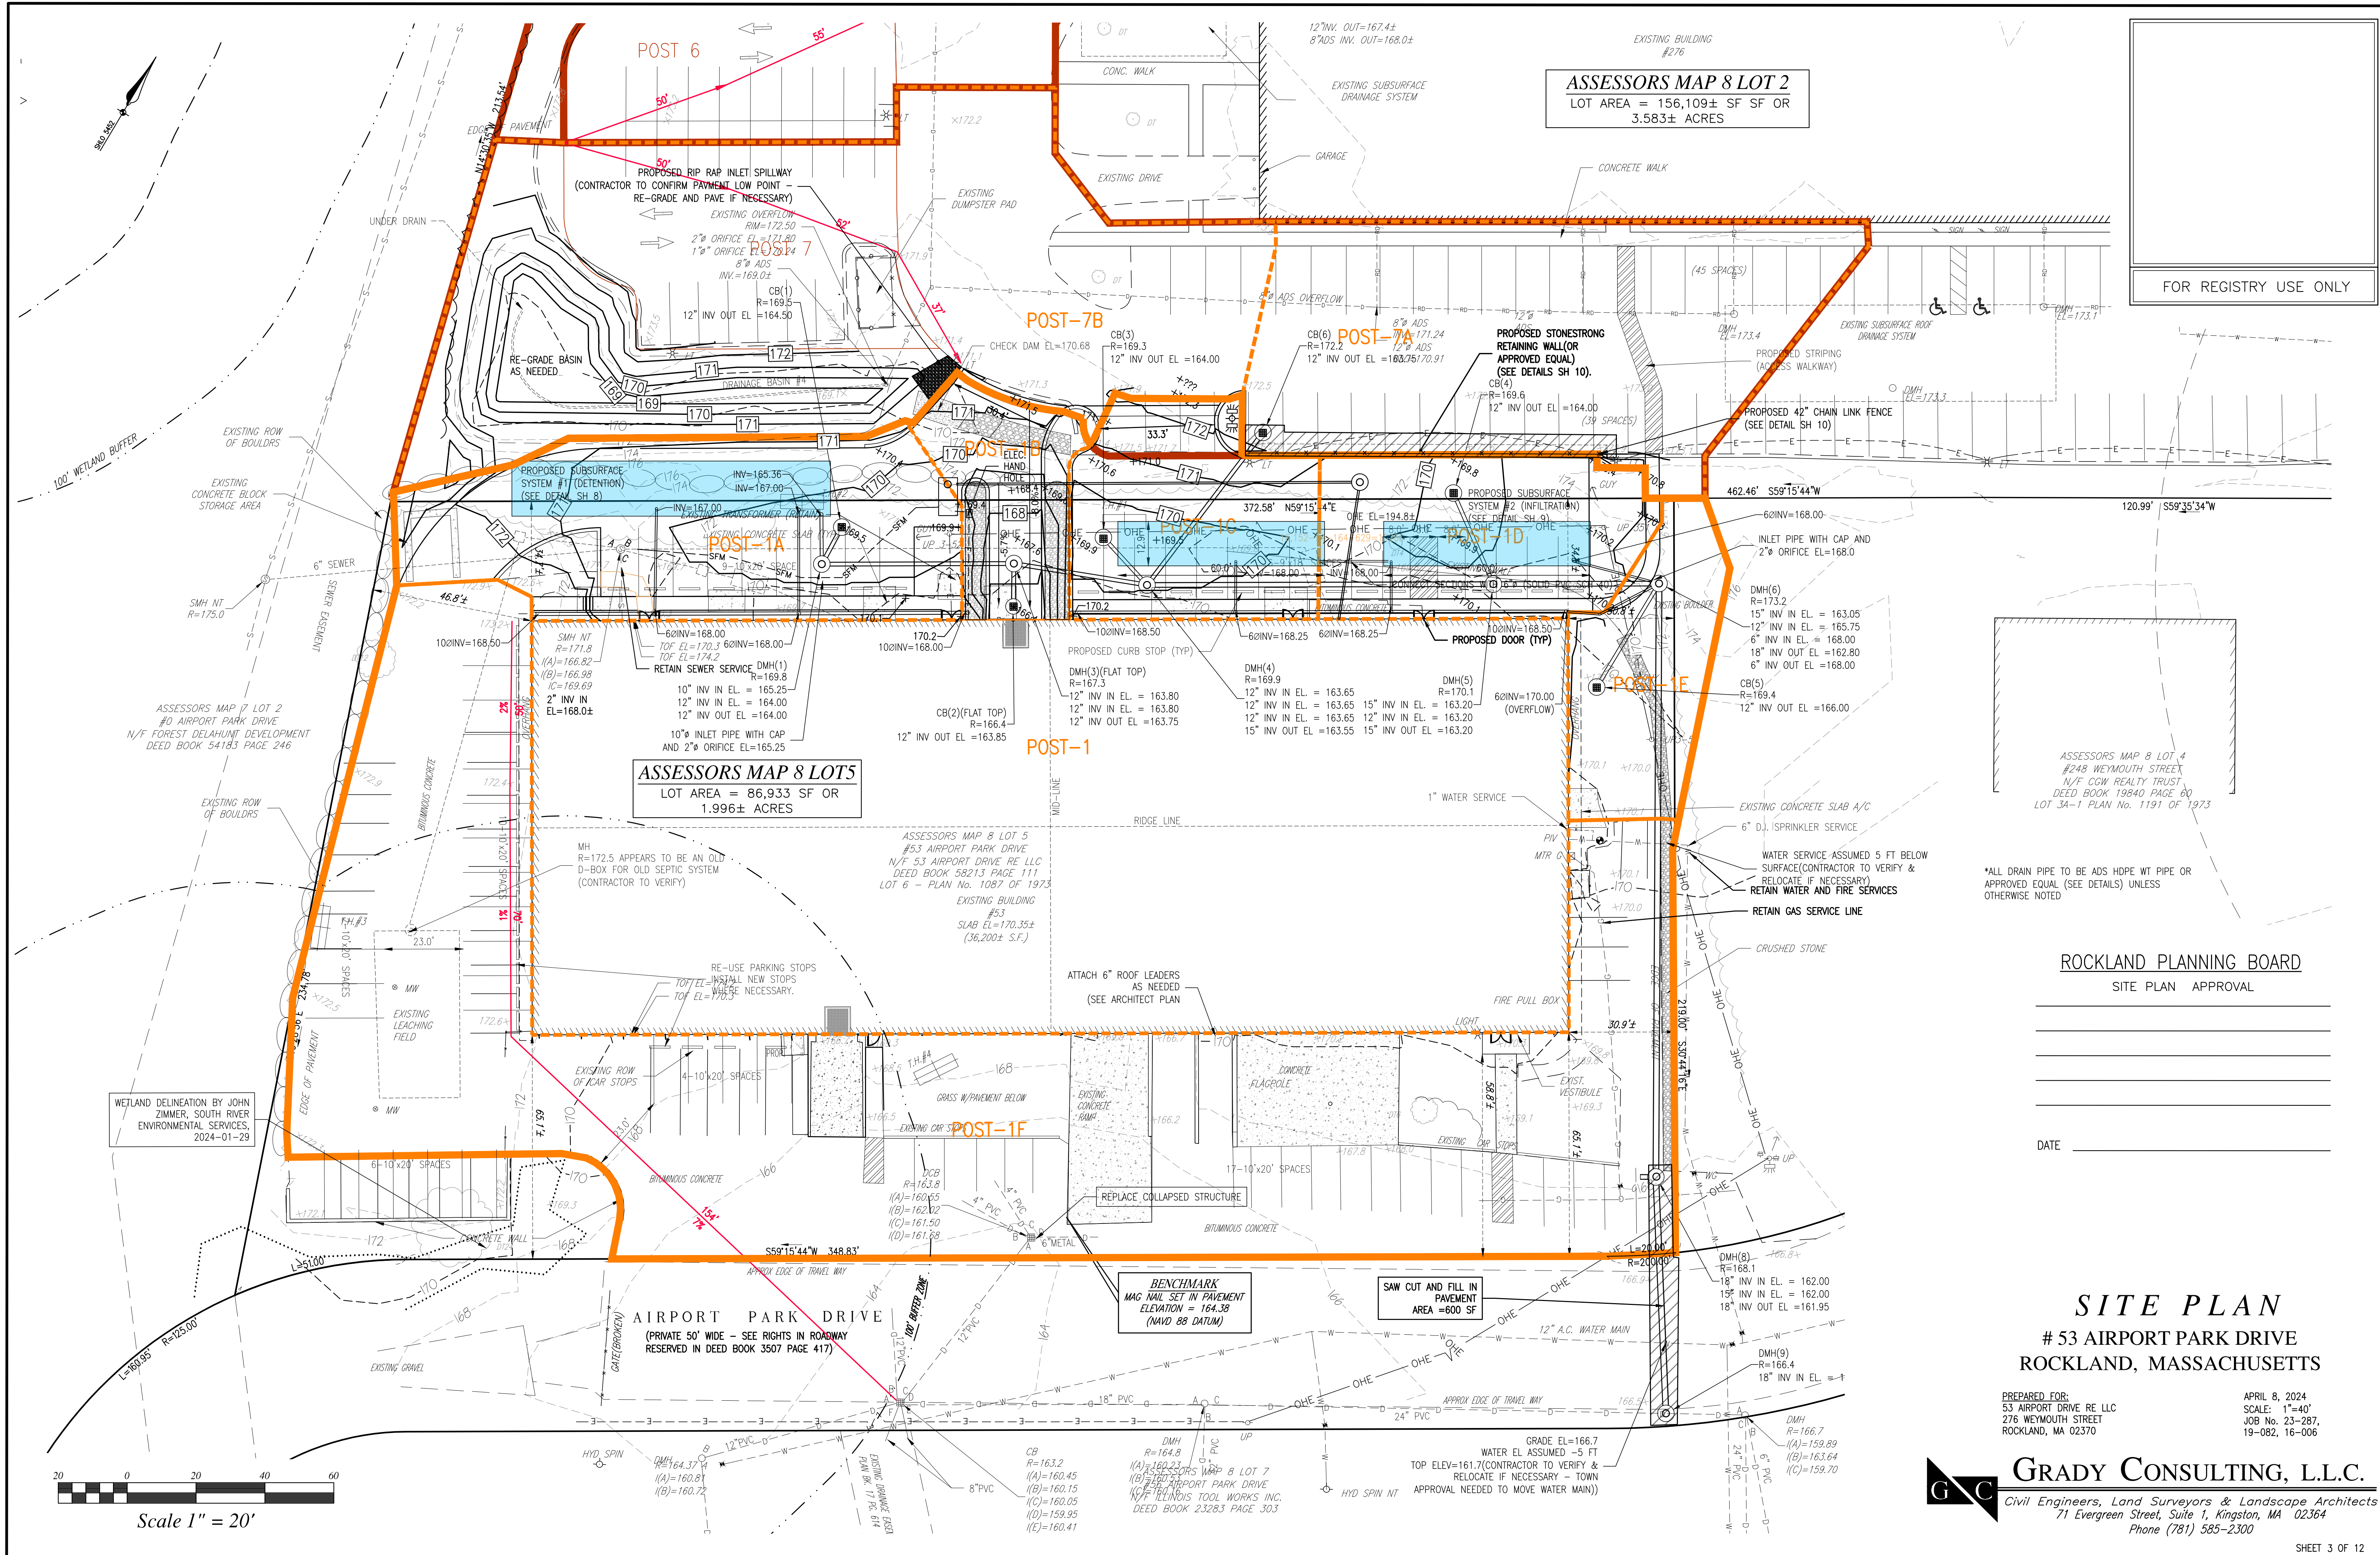

ASSESSORS MAP 8 LOT 2
LOT AREA = 156,109± SF SF OR
3.583± ACRES

FOR REGISTRY USE ONLY

ASSESSORS MAP 8 LOTS
LOT AREA = 86,933 SF OR
1.996± ACRES

ASSESSORS MAP 8 LOT 4
#248 WEYMOUTH STREET
N/F COW REALTY TRUST
DEED BOOK 19840 PAGE 60
LOT 3A-1 PLAN No. 1191 OF 1973

*ALL DRAIN PIPE TO BE ADS HOPE WT PIPE OR
APPROVED EQUAL (SEE DETAILS) UNLESS
OTHERWISE NOTED

ROCKLAND PLANNING BOARD
SITE PLAN APPROVAL

DATE

SITE PLAN
53 AIRPORT PARK DRIVE
ROCKLAND, MASSACHUSETTS

PREPARED FOR:
53 AIRPORT DRIVE RE LLC
276 WEYMOUTH STREET
ROCKLAND, MA 02370

APRIL 8, 2024
SCALE: 1"=40'
JOB No. 23-287,
19-082, 16-006

GRADY CONSULTING, L.L.C.
Civil Engineers, Land Surveyors & Landscape Architects
71 Evergreen Street, Suite 1, Kingston, MA 02364
Phone (781) 585-2300

SHEET 3 OF 12

Planning Received 4/9/24