



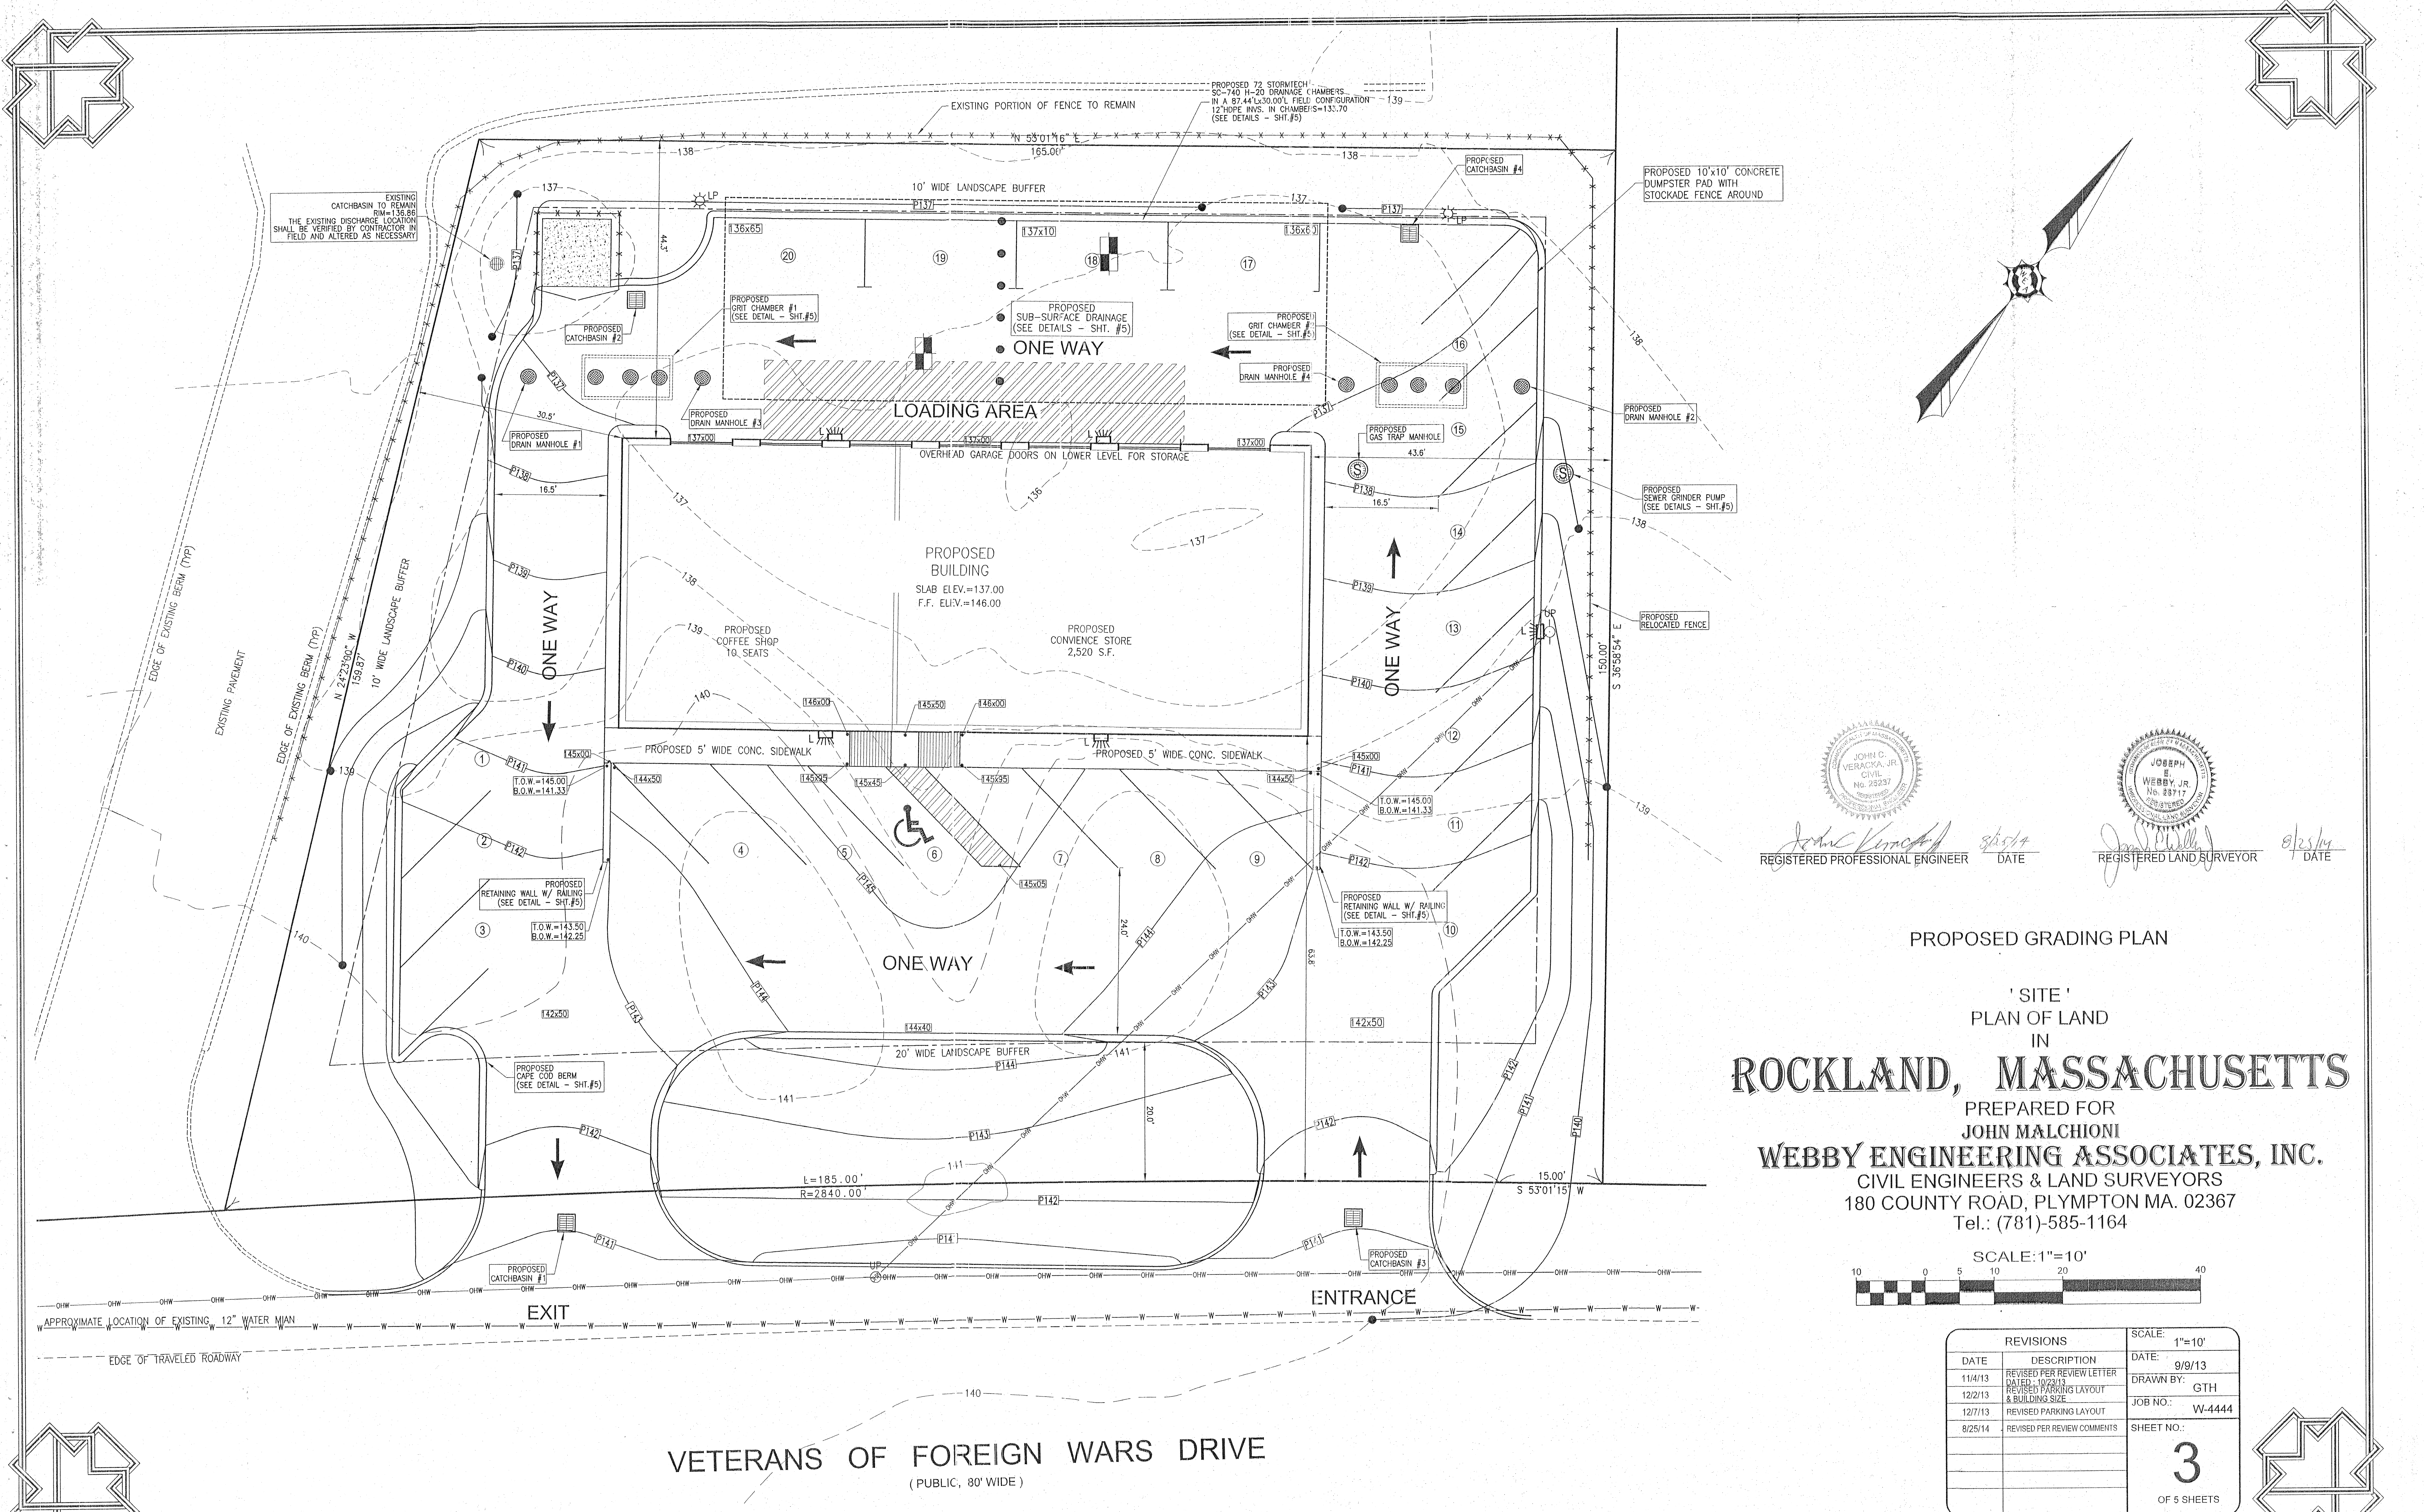

PROPOSED GRADING PLAN

'SITE'
PLAN OF LAND
IN
ROCKLAND, MASSACHUSETTS

PREPARED FOR
JOHN MALCHIONI
WEBBY ENGINEERING ASSOCIATES, INC.
CIVIL ENGINEERS & LAND SURVEYORS
180 COUNTY ROAD, PLYMPTON MA. 02367
Tel.: (781)-585-1164

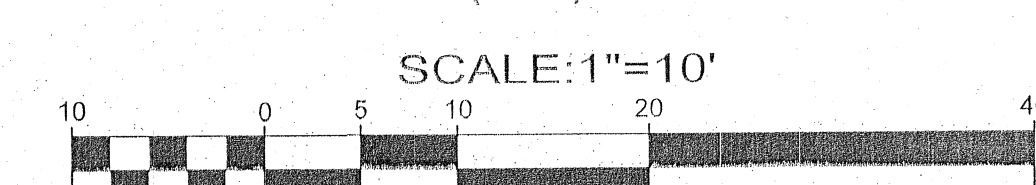

REVISIONS		SCALE: 1"=10'
DATE	DESCRIPTION	DATE: 9/9/13
11/4/13	REVISED PER REVIEW LETTER DATED: 10/23/13	DRAWN BY: GTH
12/2/13	REVISED PARKING LAYOUT & BUILDING SIZE	JOB NO.: W-4444
12/7/13	REVISED PARKING LAYOUT	SHEET NO.: 3
8/25/14	REVISED PER REVIEW COMMENTS	OF 5 SHEETS