


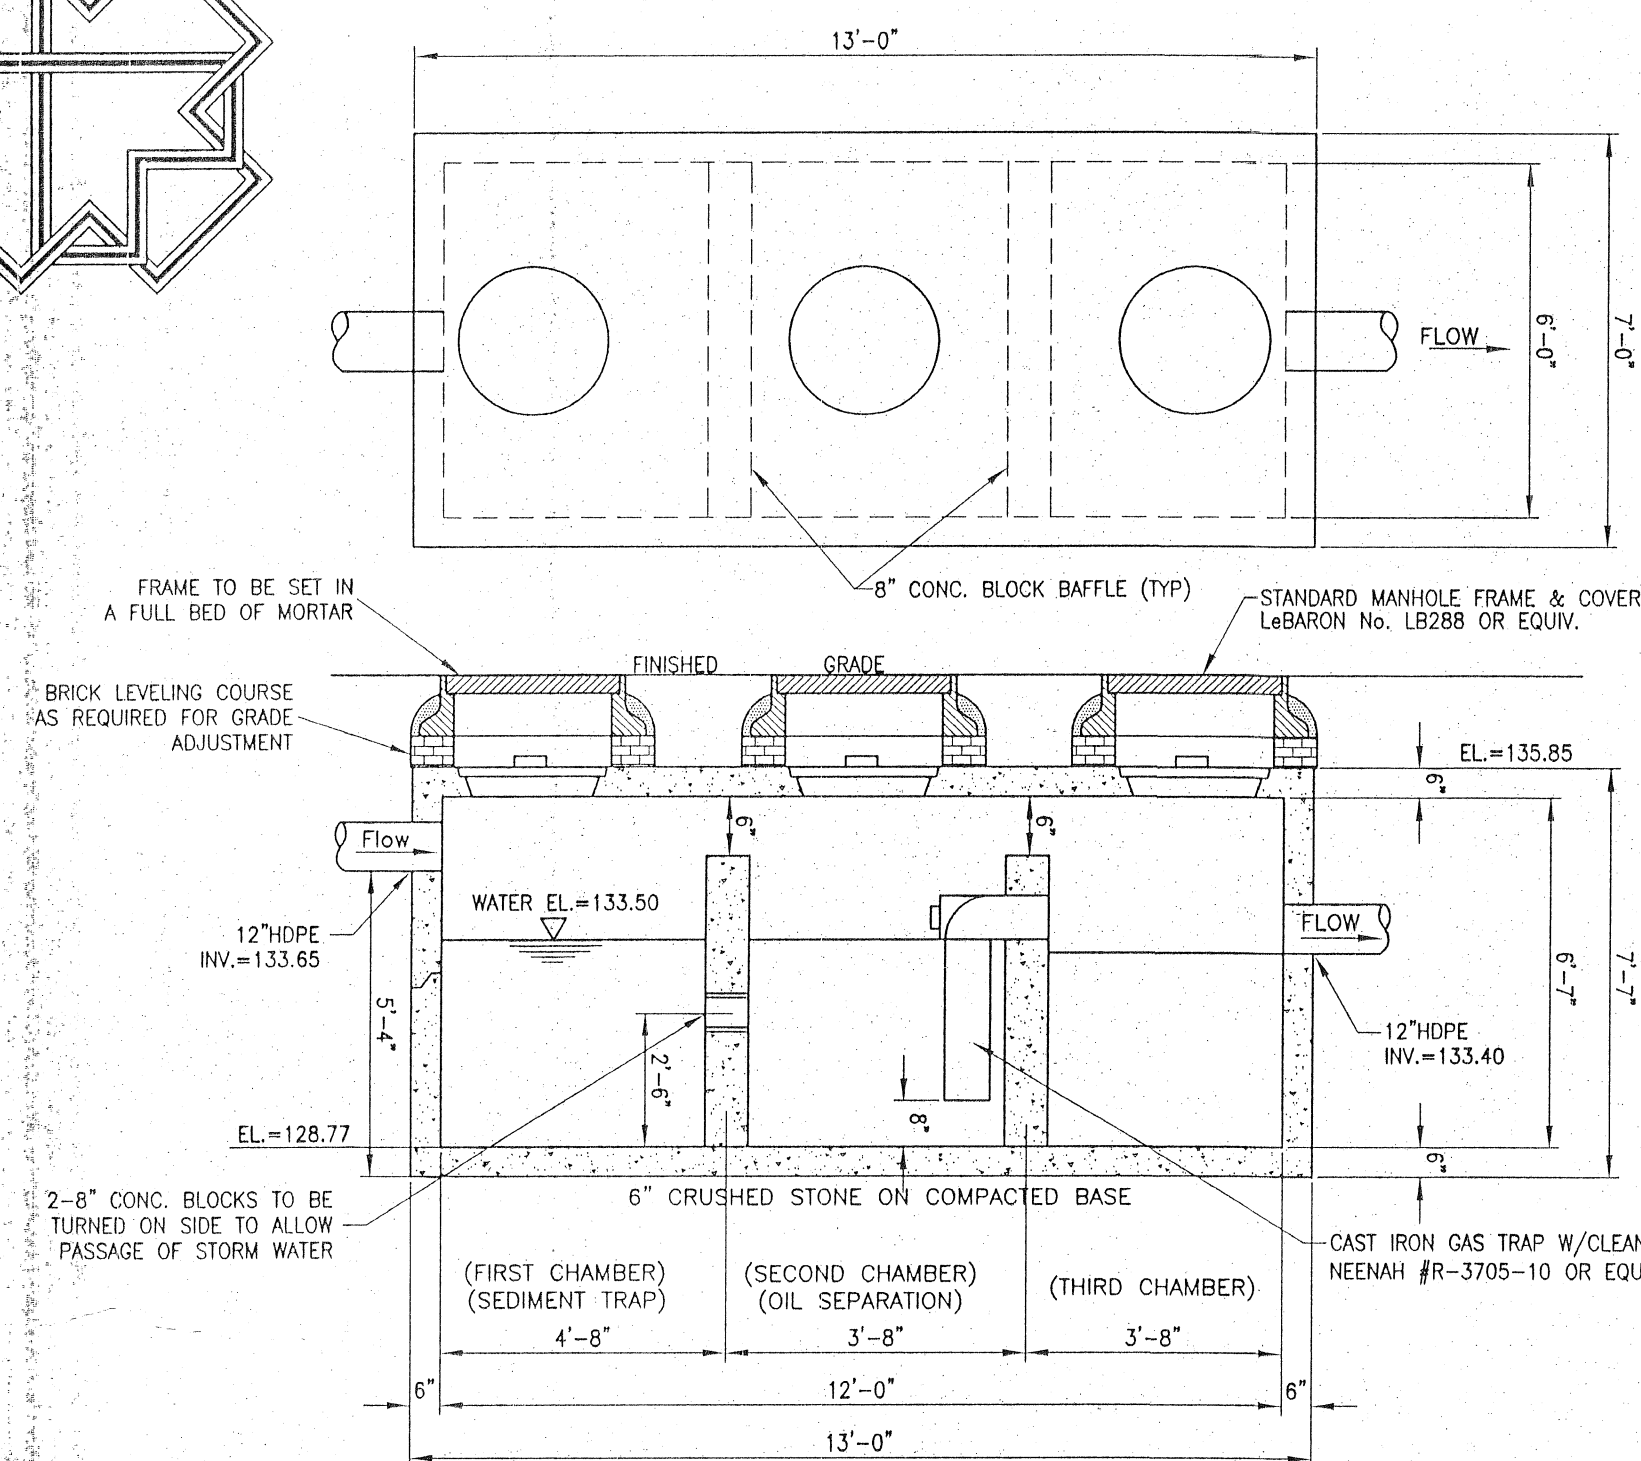
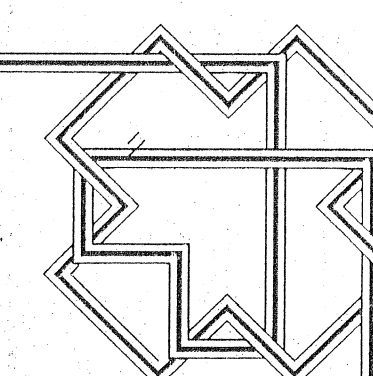


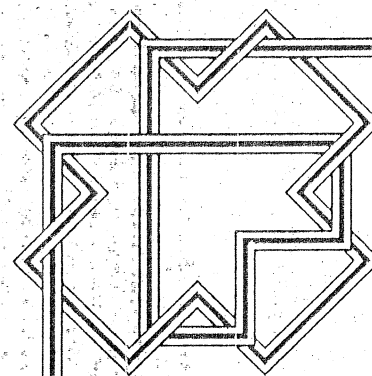

3,500 GAL. GRIT CHAMBER DETAIL
(NOT TO SCALE)

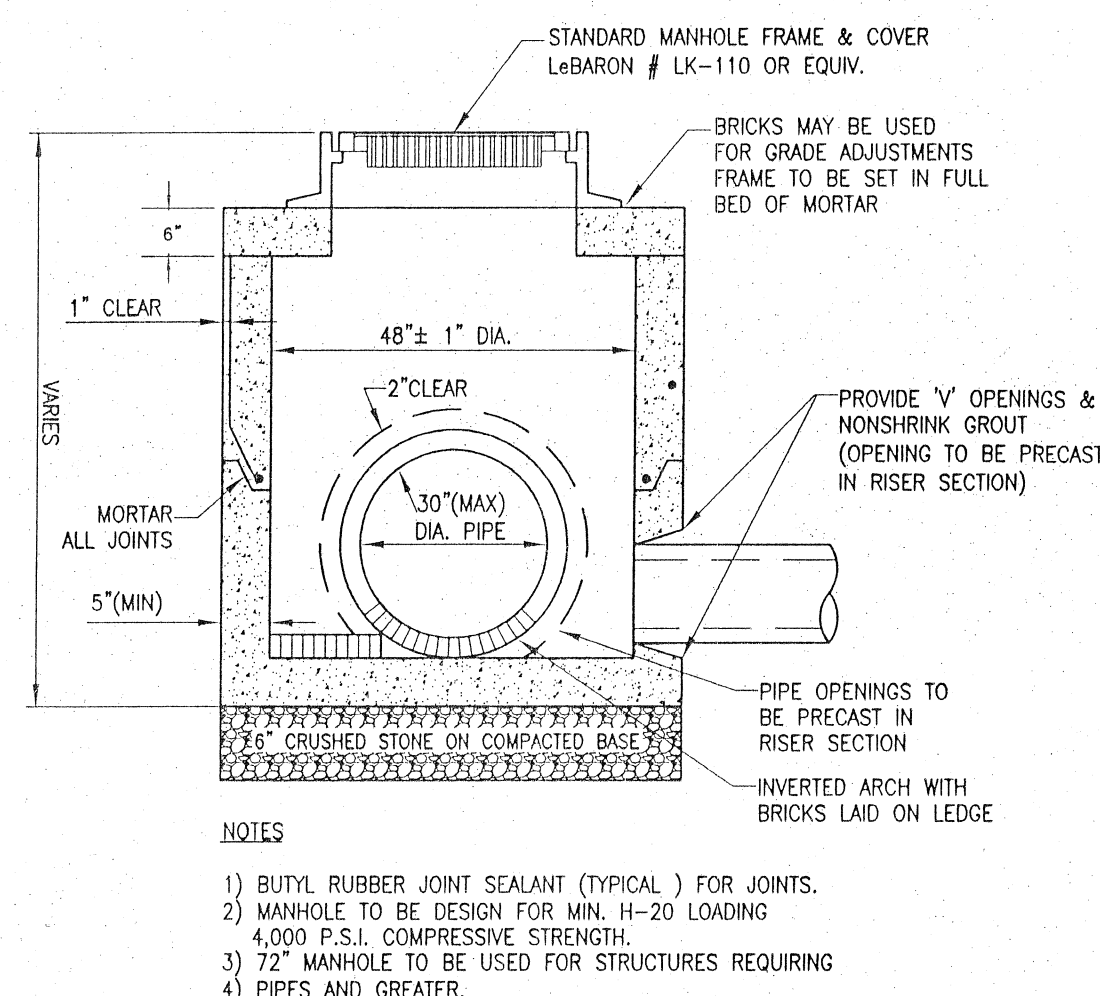


PRECAST CONCRETE FLAT TOP DRAIN MANHOLE
(NOT TO SCALE)

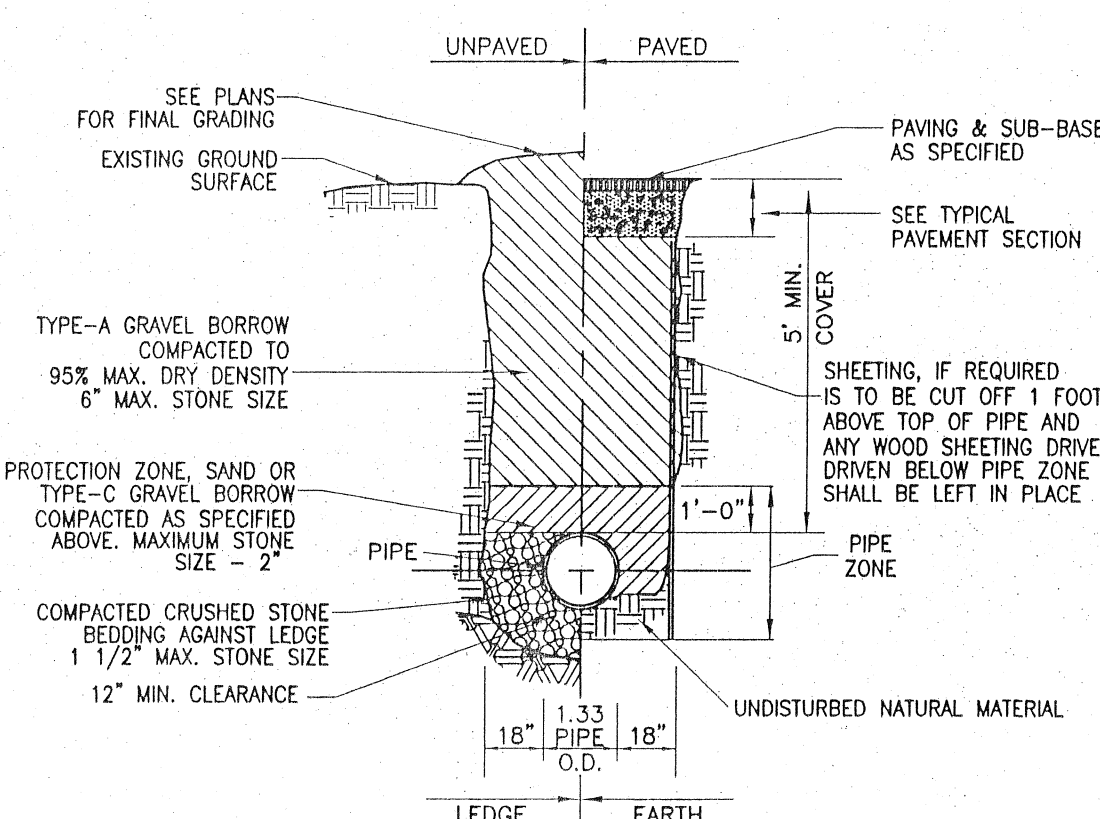


TYPICAL WATER TRENCH DETAIL
(NOT TO SCALE)


GRAVEL BORROW SHALL CONFORM TO MASS HIGHWAY SPECIFICATION M1.03.0
CRUSHED STONE BEDDING SHALL CONFORM TO MASS HIGHWAY SPECIFICATION M2.01.1

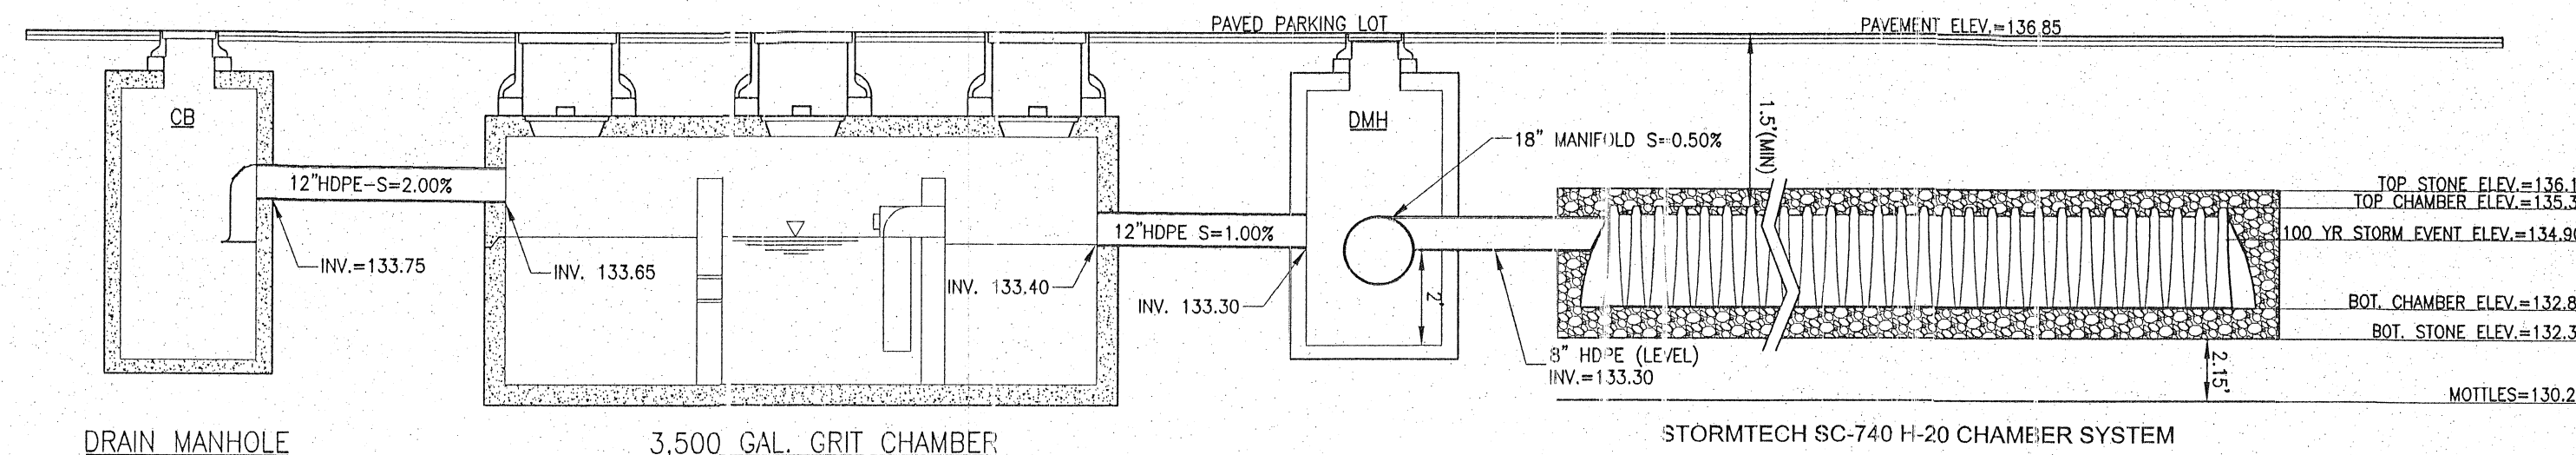

SECTION THRU DRAINAGE SYSTEM
(NOT TO SCALE)

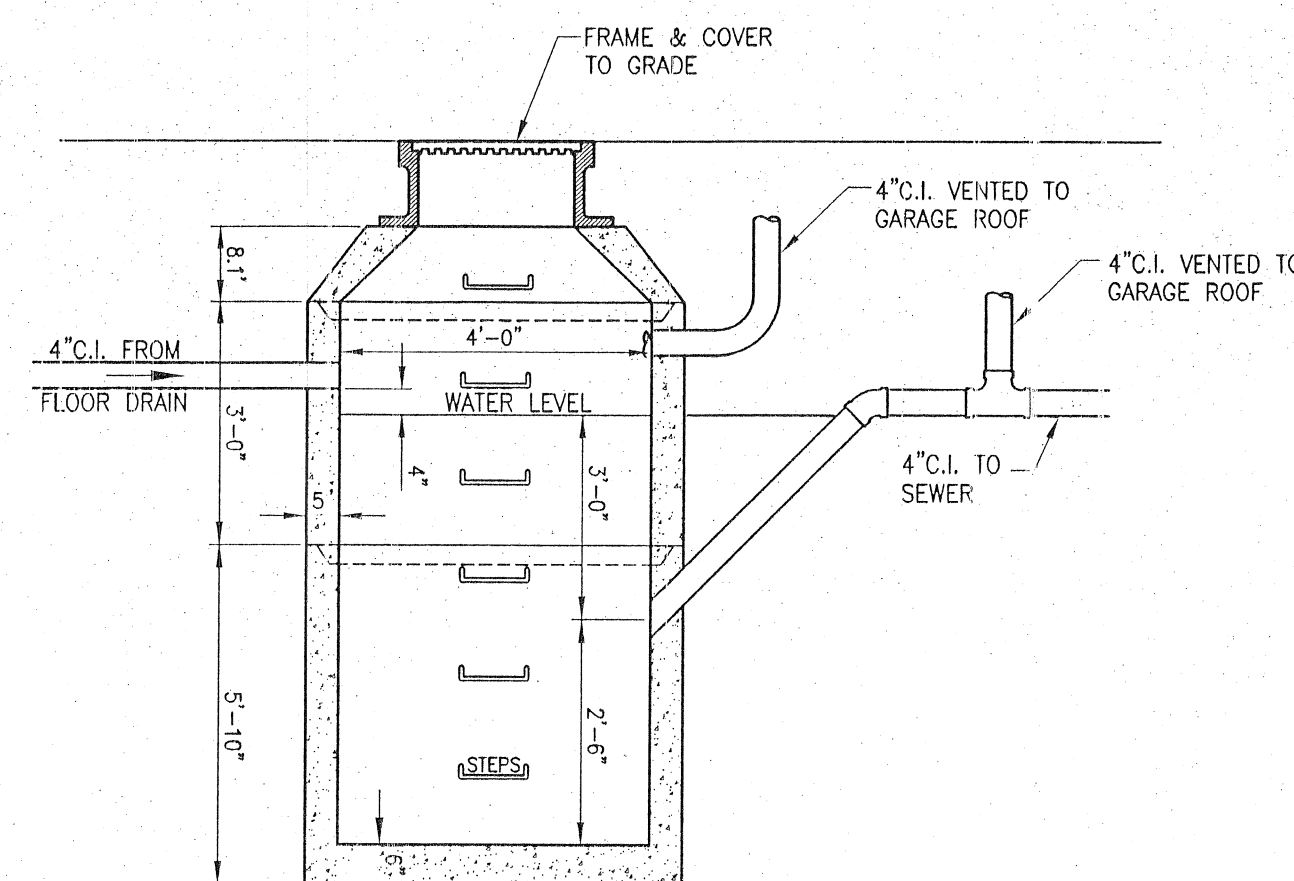


GAS TRAP DETAIL
(NOT TO SCALE)

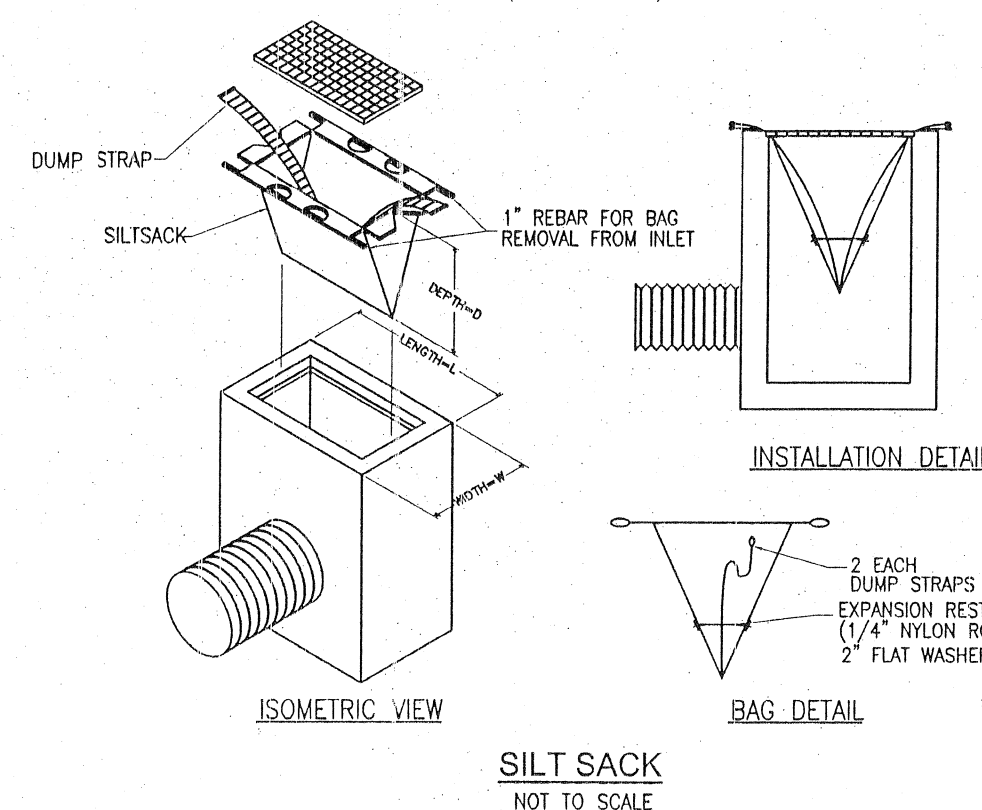

- TEMPORARY STONE PAC APRON MAINTENANCE NOTES:
- 1) THE ENTRANCE SHOULD BE MAINTAINED IN A CONDITION THAT WILL PREVENT TRACKING OR FLOWING OF SEDIMENT ONTO PUBLIC RIGHT OF WAY. THIS MAY REQUIRE PERIODIC TOPDRESSING WITH ADDITIONAL STONE.
 - 2) INSPECT ENTRANCE/EXIT PAD AND SEDIMENT DISPOSAL AREA WEEKLY AND AFTER HEAVY RAINS OR HEAVY USE.
 - 3) REMOVE MUD AND SEDIMENT TRACKED ON WASHED ONTO PUBLIC ROAD IMMEDIATELY.
 - 4) THE PAD SHOULD BE TOPDRESSED AS NECESSARY, AS THE EFFECTIVENESS OF PAD DIMINISHES OVER THE COURSE OF CONSTRUCTION. COMPLETE REPLACEMENT MAY BE NECESSARY IF THE PAD BECOMES COMPLETELY CLOGGED.
 - 5) RESHAPE PAD AS NEEDED FOR DRAINAGE AND RUNOFF CONTROL.
 - 6) REPAIR ANY BROKEN ROAD PAVEMENT IMMEDIATELY.

STONE PAC APRON DETAIL
(NOT TO SCALE)

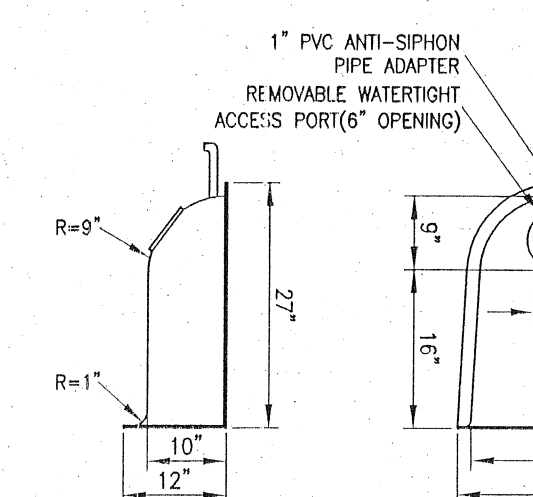


LEBARON 18F OIL & DEBRIS STOP
(NOT TO SCALE)

CONSTRUCTION DETAILS OF
200 V F W DRIVE SITE


ROCKLAND, MASS.
WEBBY ENGINEERING ASSOCIATES, INC.
CIVIL ENGINEERS & LAND SURVEYORS
180 COUNTY ROAD, PLYMPTON MA. 02367
Tel.: (781)-585-1164

REGISTERED LAND SURVEYOR
DATE

REGISTERED PROFESSIONAL ENGINEER
DATE

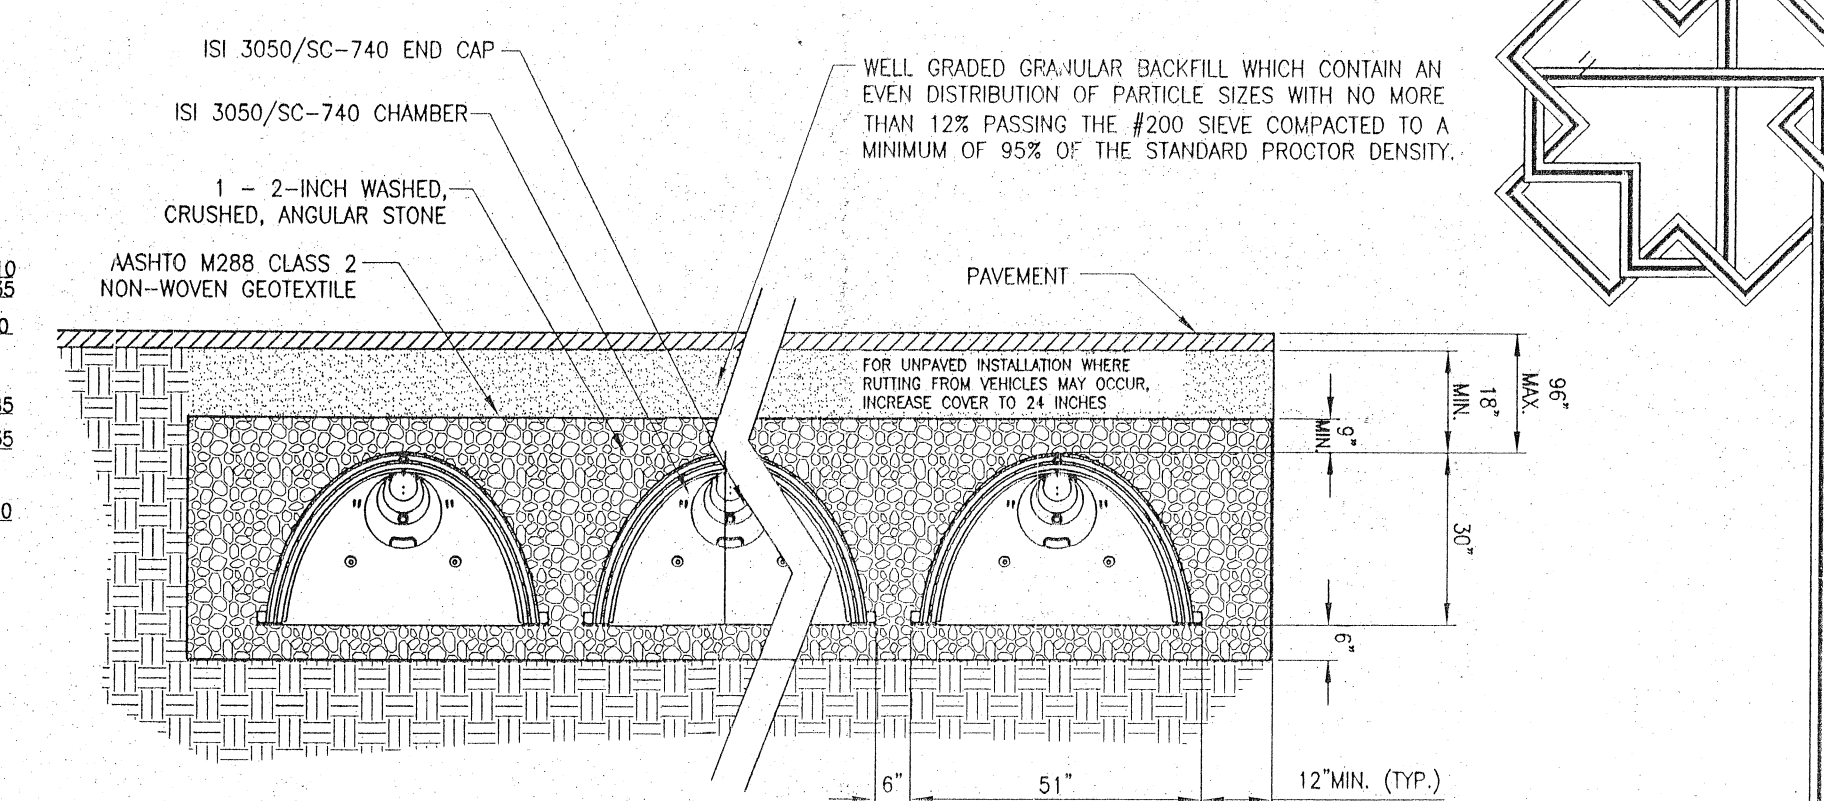

STORMTECH SC-740 H-20 CHAMBER SYSTEM
TYPICAL CROSS SECTION DETAIL
(NOT TO SCALE)

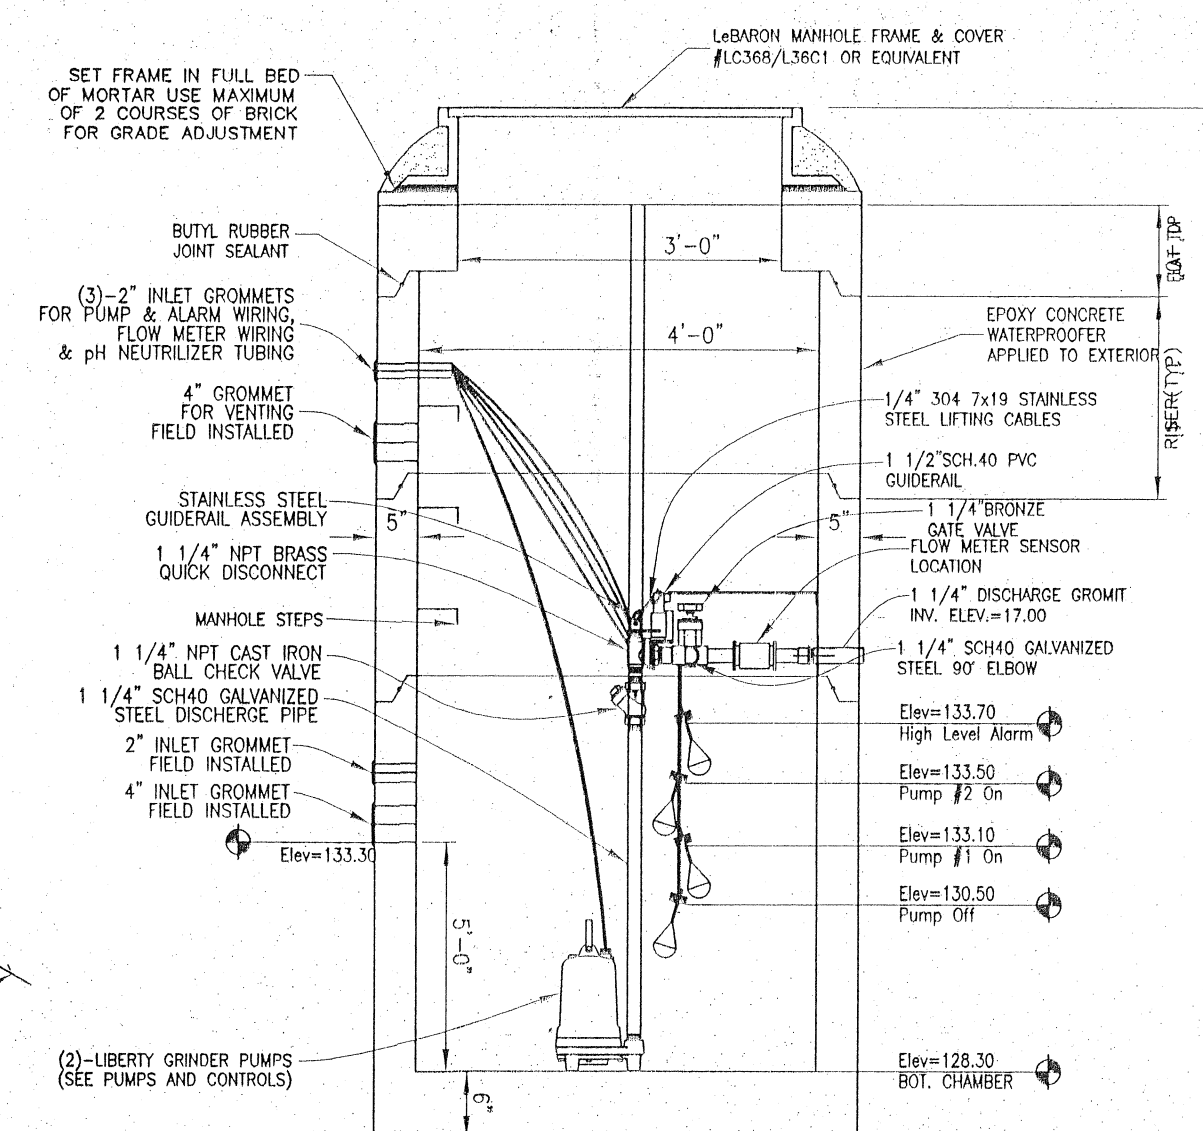

SEWER PUMP CHAMBER DETAIL
(NOT TO SCALE)

- NOTES:
- 1) ALL UTILITY LOCATIONS MUST BE VERIFIED PRIOR TO ANY CONSTRUCTION ACTIVITY.
 - 2) ALL DISTURBED AREAS SHALL BE STABILIZED AS SOON AS POSSIBLE (SEE EROSION CONTROL NOTES BELOW).
 - 3) SEWERAGE DISPOSAL FOR SITE WILL BE VIA SEWER TIED INTO TOWN SEWERAGE PER TOWN OF ROCKLAND AND SEWER DEPARTMENT SPECIFICATIONS.
 - 4) TREE STUMPS SHALL BE REMOVED FROM THE SITE AND DISPOSED OF AT A D.E.P. APPROVED FACILITY.

- EROSION CONTROL:
- 1) ALL CUT AND FILL AREAS, AND DRAINAGE EASEMENTS ARE TO BE BROUGHT TO FINISH GRADE WITH A MINIMUM OF 4" OF COMPACTED LOAM, SEEDED WITH A MIXTURE OF ANNUAL RYEGRASSES AND PERENNIAL GRASSES, AND MAINTAINED UNTIL VEGETATION STABILIZES THESE AREAS.
 - 2) HAY, MULCH, OR OTHER SUITABLE EROSION PROTECTION, SHALL BE UTILIZED ON ALL EXPOSED SLOPES.
 - 3) ALL FINISHED SLOPES SHALL BE A MINIMUM OF 3" HORIZONTAL TO 1" VERTICAL.

- CONSTRUCTION SEQUENCE:
- 1) INSTALL EROSION CONTROL MEASURES. CALL CONSERVATION COMMISSION FOR APPROVAL.
 - 2) CLEAR AND GRUB CONSTRUCTION SITE.
 - 3) EXCAVATE BASIN AREAS.
 - 4) DIRECT ALL RUNOFF AWAY FROM INFILTRATION BASINS UNTIL BASINS ARE FULLY STABILIZED.
 - 5) BRING CUT AND FILL AREAS TO SUBGRADE.
 - 6) CONSTRUCT NEW BUILDING.
 - 7) INSTALL UTILITIES (I.E. DRAIN, WATER, ELECTRICAL ETC.)
 - 8) CONSTRUCT DRAINAGE OUTFALLS AND FENCING.
 - 9) PLACE BASE COURSE OF PAVEMENT.
 - 10) LOAM AND SEED GRASS AREAS WITH A MINIMUM OF 6" OF LOAM.

REVISIONS		SCALE:
DATE	DESCRIPTION	AS NOTED
11/4/13	REVISED PER REVIEW LETTER DATED 10/23/13	DATE: 9/9/13
12/2/13	REVISED PARKING LAYOUT & BUILDING SIZE	DRAWN BY: GTH
12/7/13	REVISED PARKING LAYOUT	JOB NO.: W-4444
8/25/14	REVISED PER REVIEW COMMENTS	SHEET NO.: 5
		OF 5 SHEETS