


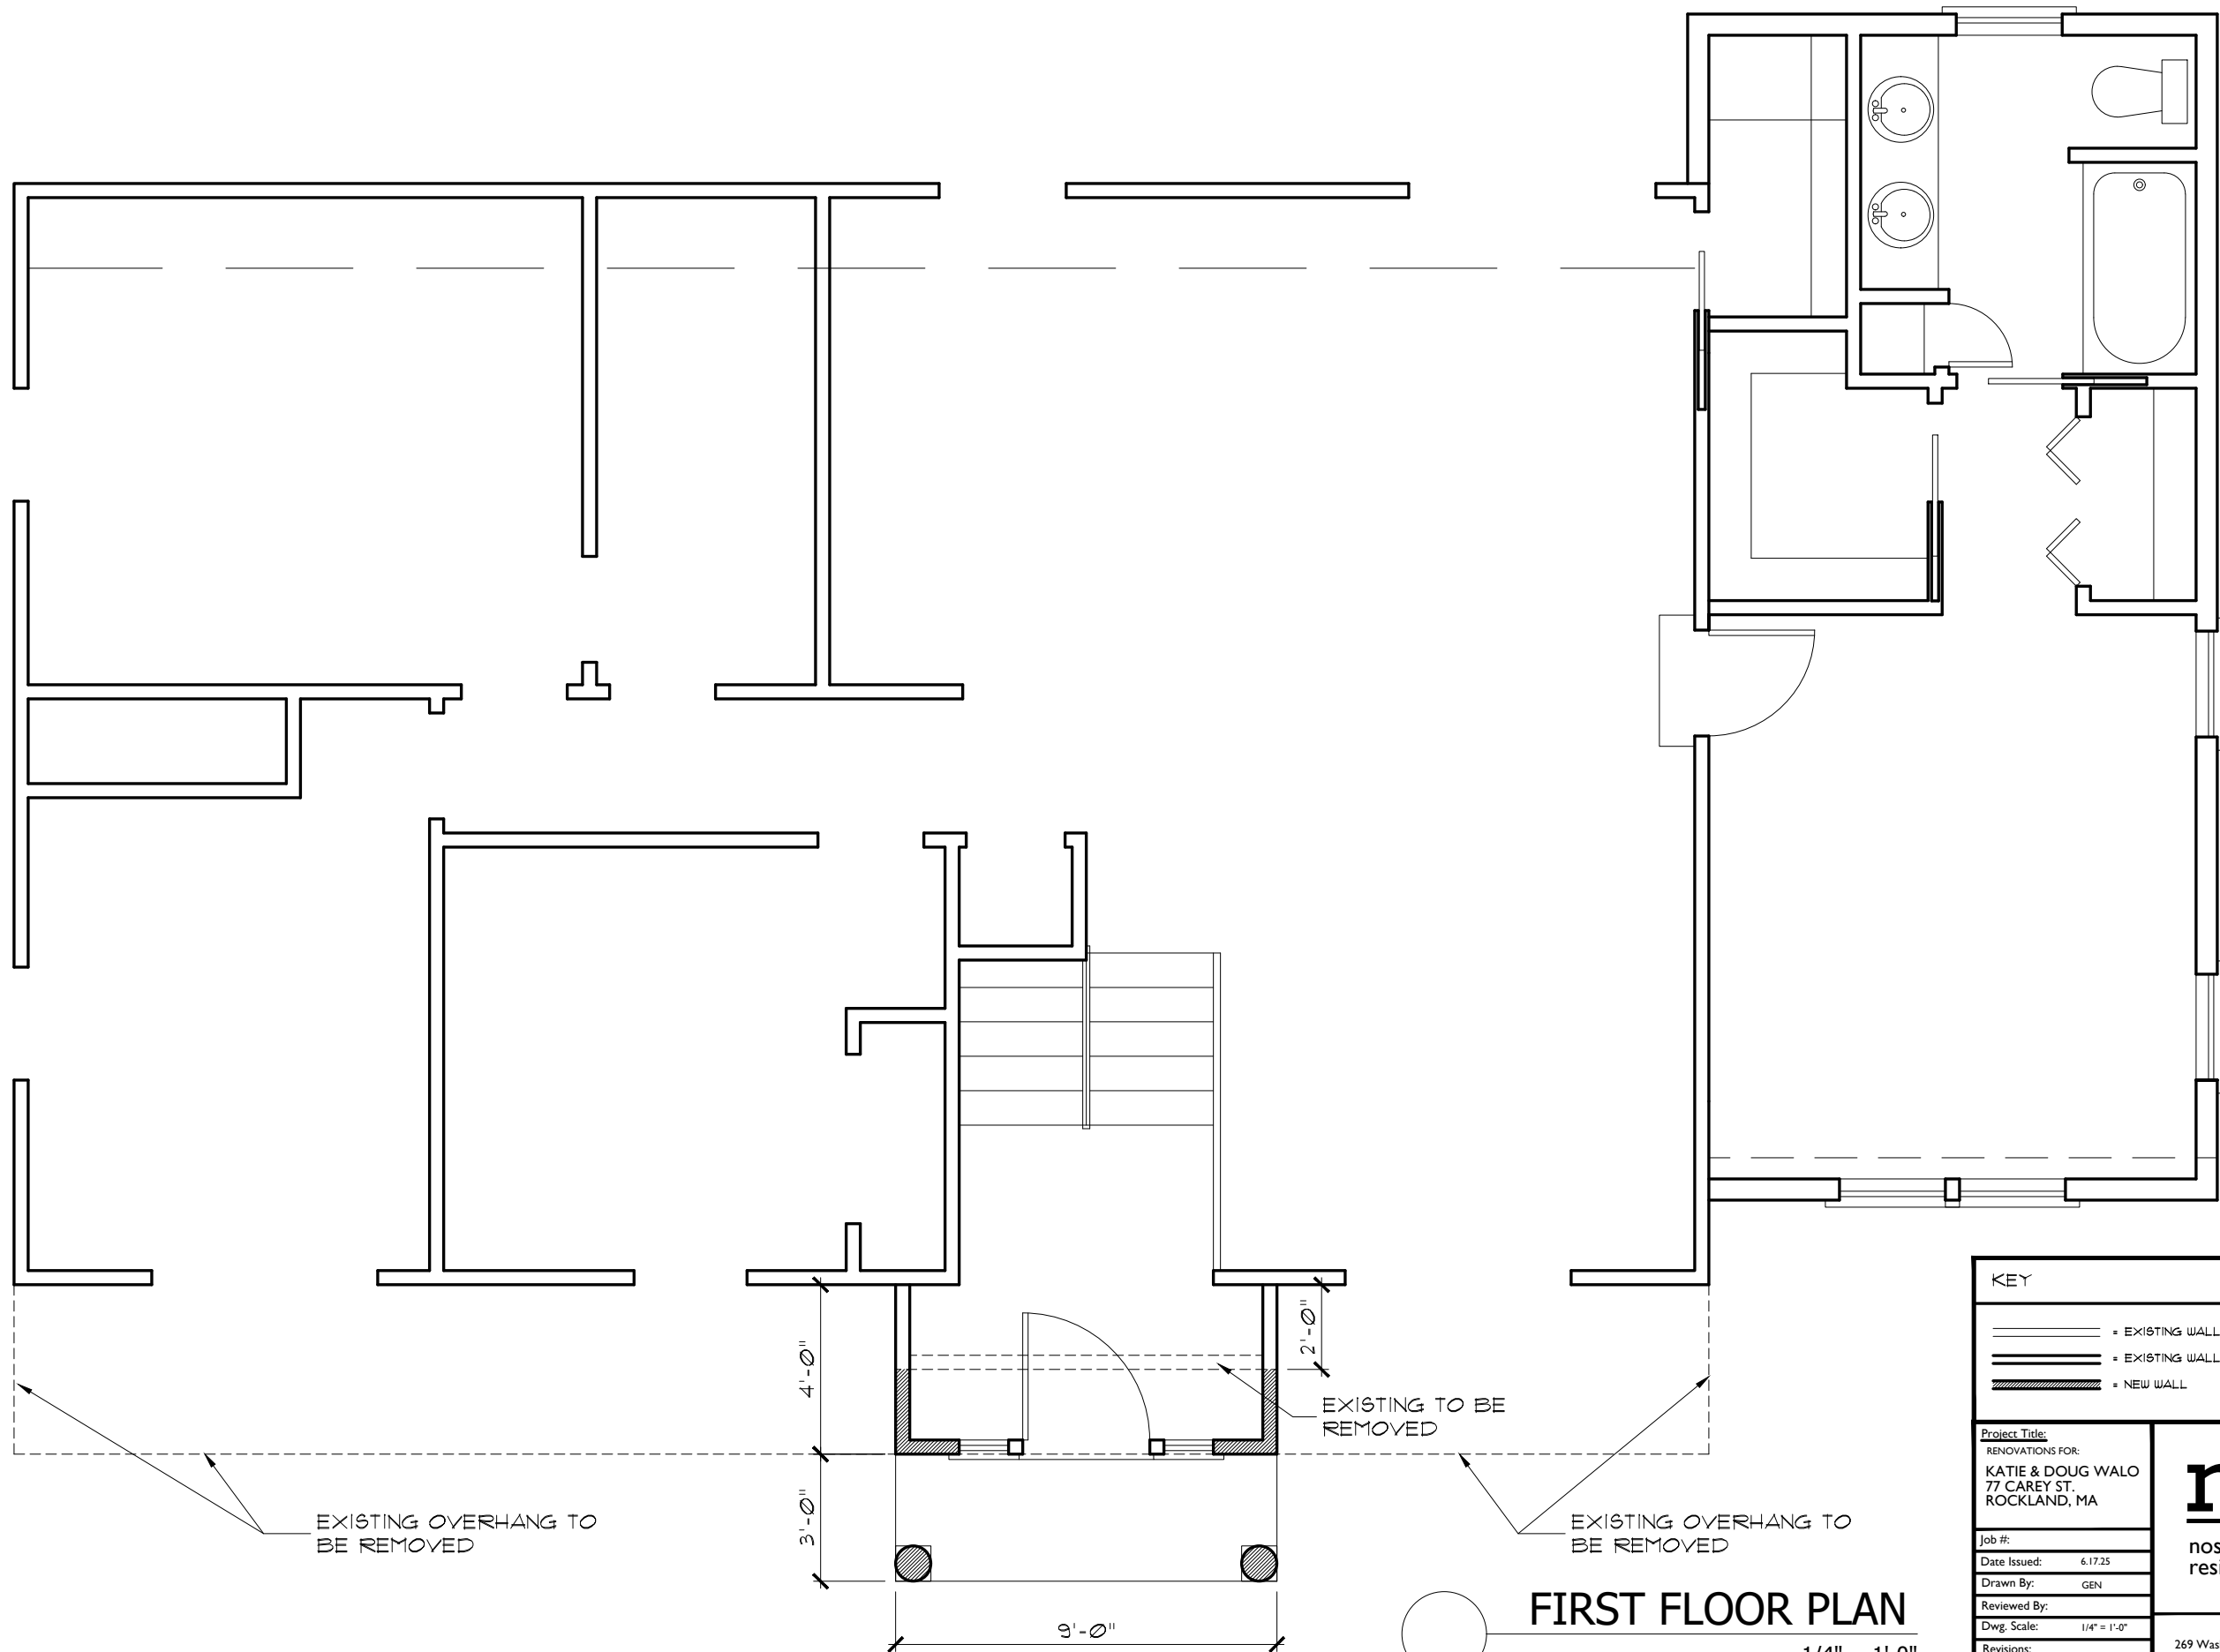

FIRST FLOOR PLAN
1/4" = 1'-0"

KEY	
	= EXISTING WALL TO BE REMOVED
	= EXISTING WALL TO REMAIN
	= NEW WALL

Project Title: RENOVATIONS FOR: KATIE & DOUG WALO 77 CAREY ST. ROCKLAND, MA	
Job #:	
Date Issued:	6.17.25
Drawn By:	GEN
Reviewed By:	
Dwg. Scale:	1/4" = 1'-0"
Revisions:	

**noseworthy:
residential design**

269 Washington St., Unit C4
Pembroke, MA 02359
phone: 781.924.5215
e-mail : gordon@noseworthydesign.com
web: www.noseworthydesign.com
facebook: search Noseworthy Design




FRONT ELEVATION
1/4" = 1'-0"

KEY	
	= EXISTING WALL TO BE REMOVED
	= EXISTING WALL TO REMAIN
	= NEW WALL

Project Title: RENOVATIONS FOR: KATIE & DOUG WALO 77 CAREY ST. ROCKLAND, MA	
Job #:	
Date Issued:	6.17.25
Drawn By:	GEN
Reviewed By:	
Dwg. Scale:	1/4" = 1'-0"
Revisions:	

n:rd
noseworthy:
residential design

269 Washington St., Unit C4
Pembroke, MA 02359
phone: 781.924.5215
e-mail: gordon@noseworthydesign.com
web: www.noseworthydesign.com
facebook: search Noseworthy Design

 

RIGHT ELEVATION

Scale: 1/4" = 1'-0"

KEY

- = EXISTING WALL TO BE REMOVED
- = EXISTING WALL TO REMAIN
- = NEW WALL

Project Title:

RENOVATIONS FOR:
KATIE & DOUG WALO
77 CAREY ST.
ROCKLAND, MA

Job #:

Date Issued: 6.17.25

Drawn By: GEN

Reviewed By:

Dwg. Scale: 1/4" = 1'-0"

Revisions:

n:rd
noseworthy:
residential design

269 Washington St., Unit C4
Pembroke, MA 02359
phone: 781.924.5215
e-mail: gordon@noseworthydesign.com
web: www.noseworthydesign.com
facebook: search Noseworthy Design



○ LEFT ELEVATION
Scale: 1/4" = 1'-0"

KEY	
	= EXISTING WALL TO BE REMOVED
	= EXISTING WALL TO REMAIN
	= NEW WALL
Project Title: RENOVATIONS FOR: KATIE & DOUG WALO 77 CAREY ST. ROCKLAND, MA	
Job #:	
Date Issued: 6.17.25	
Drawn By: GEN	
Reviewed By:	
Dwg. Scale: 1/4" = 1'-0"	
Revisions:	
n:rd noseworthy: residential design	
269 Washington St., Unit C4 Pembroke, MA 02359 phone: 781.924.5215 e-mail : gordon@noseworthydesign.com web: www.noseworthydesign.com facebook: search Noseworthy Design	