


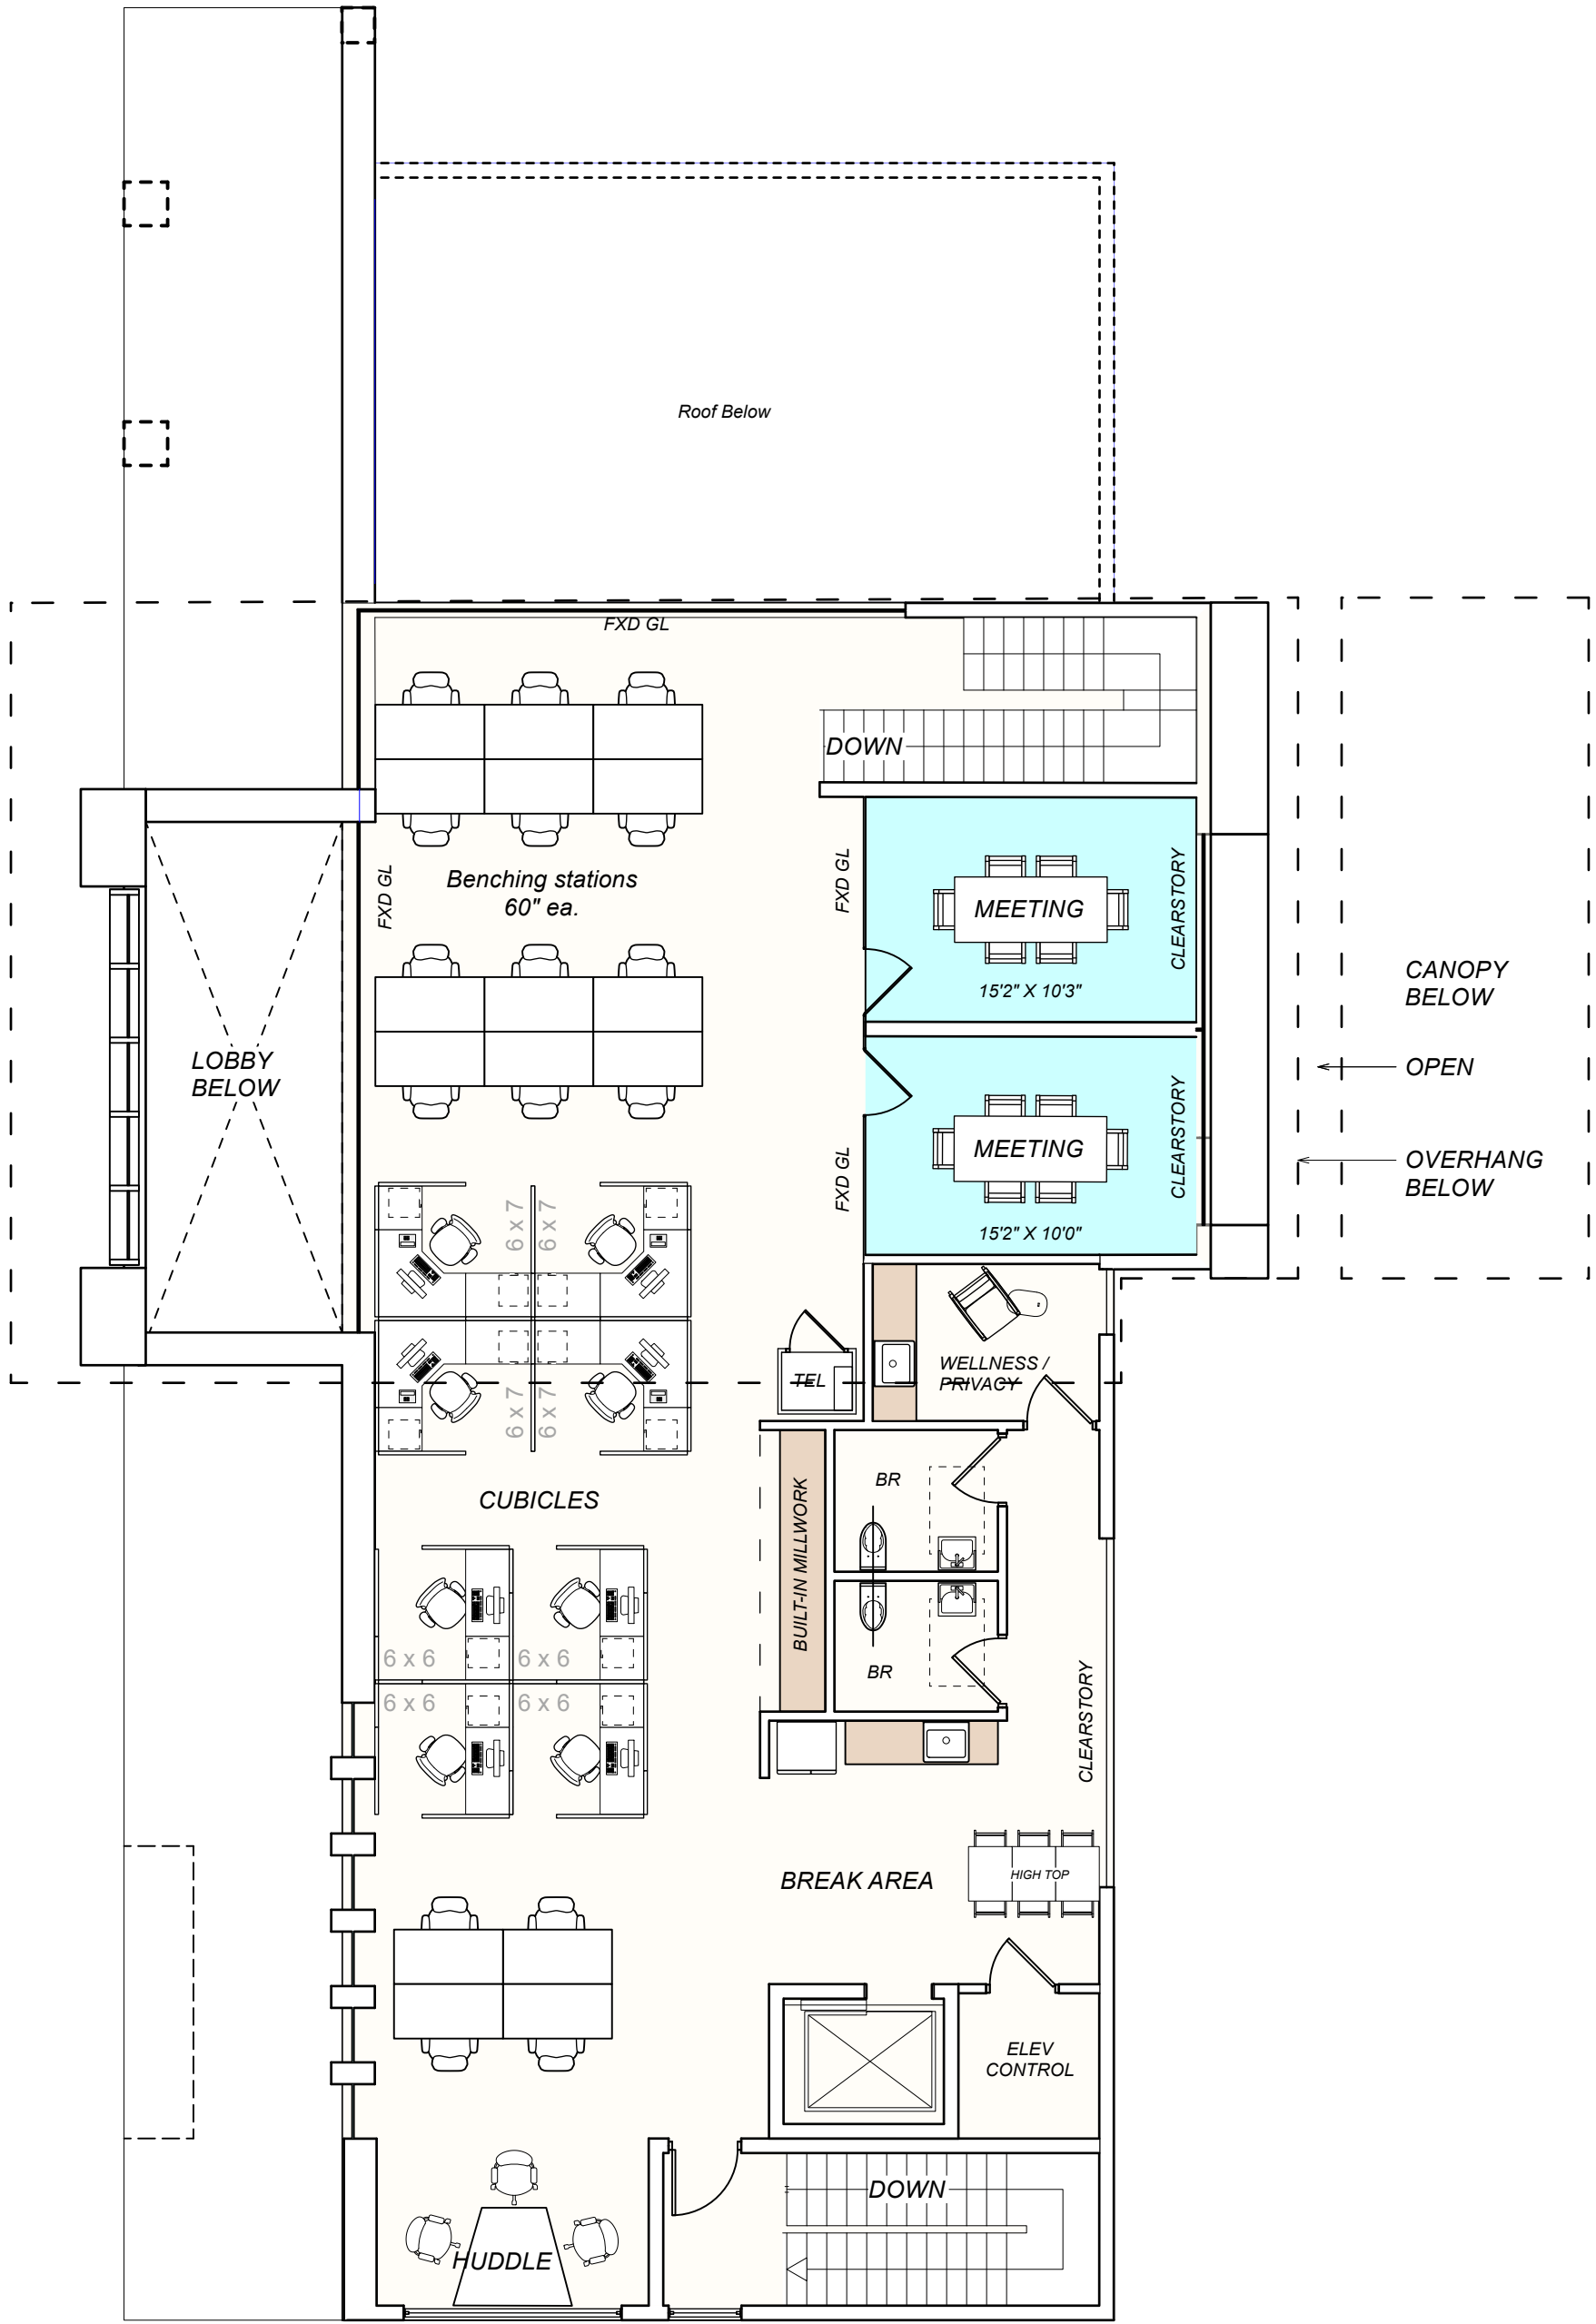

SCHEME V10 09.16.25



HELICON DESIGN GROUP, INC.  
ARCHITECTS  
76 SUMMER STREET, SUITE 510  
BOSTON, MA 02110  
T: 617-357-4437  
INFO@HELICONDESIGN.COM

project



ROCKLAND FEDERAL CREDIT UNION  
157 MARKET STREET  
ROCKLAND, MA

CAD FILE:  
client

ROCKLAND FEDERAL CREDIT UNION  
241 UNION STREET  
ROCKLAND, MA 02370


civil engineer

GRADY CONSULTING, L.L.C.  
71 EVERGREEN ST., SUITE 1  
KINGSTON, MA 02364

| issue / revisions |          |               |
|-------------------|----------|---------------|
| MARK              | DATE     | DESCRIPTION   |
|                   | 11.14.24 | SCHEMATIC V1  |
|                   | 12.16.24 | SCHEMATIC V4  |
|                   | 04.01.25 | SCHEMATIC V9  |
|                   | 06.24.25 | PB SUBMISSION |
|                   | 08.26.25 | PB SUBMISSION |
|                   | 09.16.25 | PB SUBMISSION |

ROCKLAND PLANNING BOARD  
SITE PLAN APPROVAL

DATE  
stamp

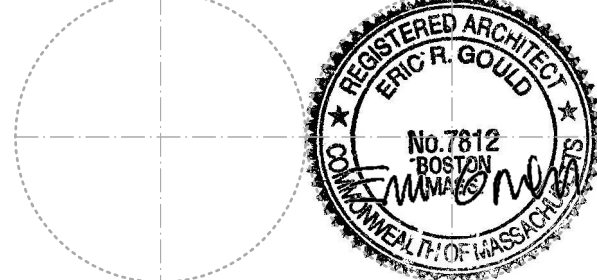

date


09.16.25

phase

PB SUBMISSION

keyplan

north

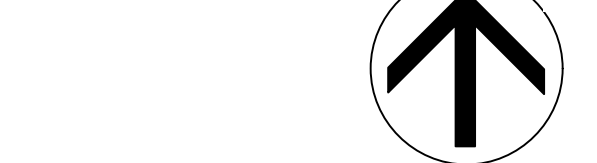

sheet title

SPACE PLANS

DRAWN / CHECKED  
sheet number


SP.101

scale  
0 5 10 20





4 WEST ELEVATION  
Scale: NTS

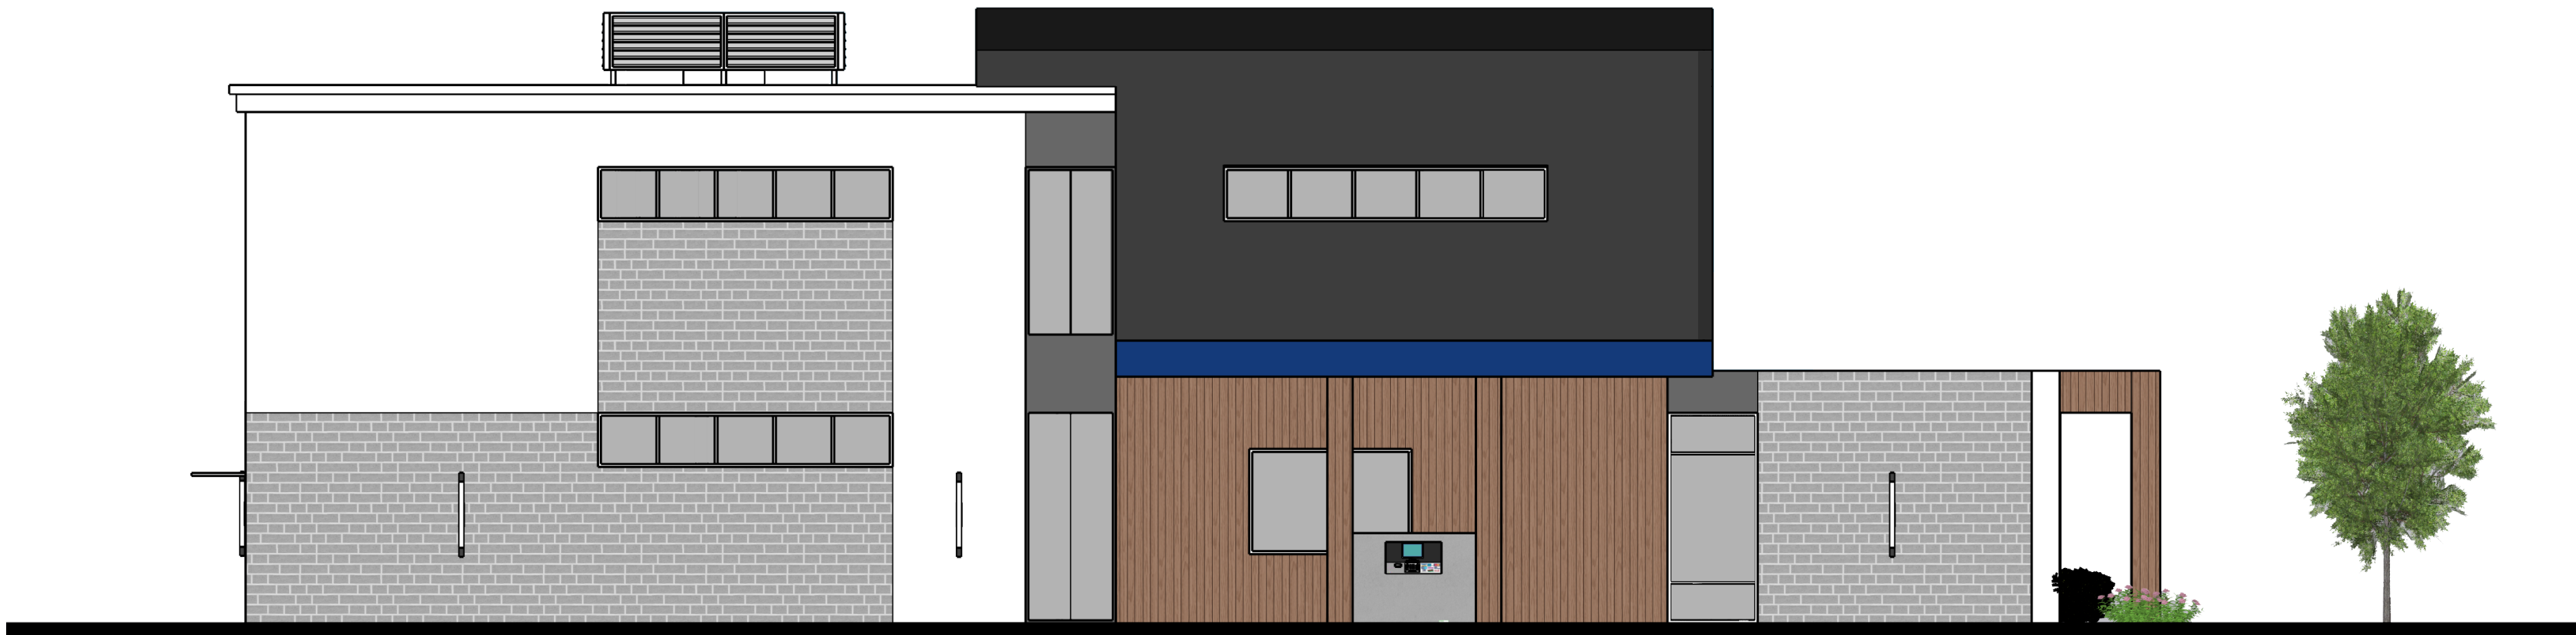


3 EAST ELEVATION  
Scale: NTS



2 SOUTH ELEVATION  
Scale: NTS



1 NORTH ELEVATION  
Scale: NTS

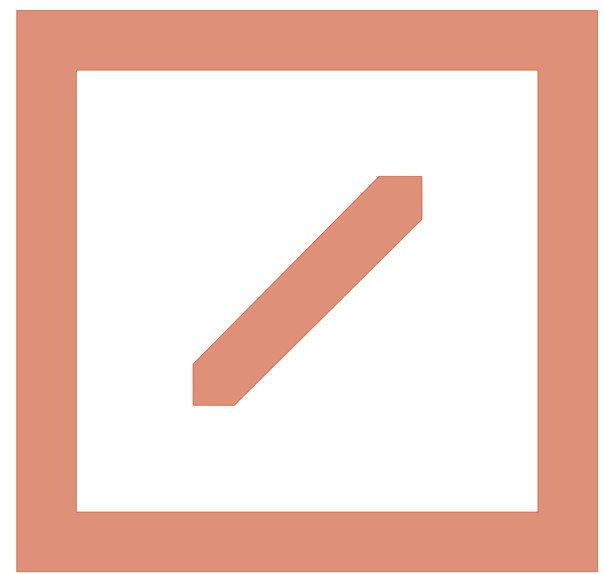

HELICON

HELICON DESIGN GROUP, INC.  
ARCHITECTS  
76 SUMMER STREET, SUITE 510  
BOSTON, MA 02110  
T: 617-357-4437  
INFO@HELICONDESIGN.COM

project



ROCKLAND FEDERAL  
CREDIT UNION  
157 MARKET STREET  
ROCKLAND, MA

CAD FILE:  
client

ROCKLAND FEDERAL CREDIT UNION  
241 UNION STREET  
ROCKLAND, MA 02370

civil engineer


GRADY CONSULTING, L.L.C.  
71 EVERGREEN ST., SUITE 1  
KINGSTON, MA 02364

issue / revisions

| MARK | DATE     | DESCRIPTION   |
|------|----------|---------------|
|      | 11.14.24 | SCHEMATIC V1  |
|      | 12.16.24 | SCHEMATIC V4  |
|      | 04.01.25 | SCHEMATIC V9  |
|      | 06.24.25 | PB SUBMISSION |
|      | 08.26.25 | PB SUBMISSION |
|      | 09.16.25 | PB SUBMISSION |

ROCKLAND PLANNING BOARD  
SITE PLAN APPROVAL

DATE  
stamp

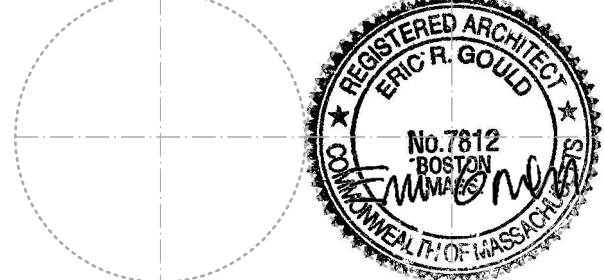

date

09.16.25

phase

PB SUBMISSION

keyplan

north



sheet title

ELEVATION

DRAWN / CHECKED  
sheet number

SP.102

scale

AS NOTED